


The Grove

New Restroom Facility

425 North Commons Blvd.,
Mayfield Village, Ohio 44143

SCOPE OF PROJECT:

THE SCOPE OF THIS PROJECT IS THE CONSTRUCTION OF A FREESTANDING ONE-STORY MASONRY BUILDING W/ HIPPED ROOF FOR NEW RESTROOM FACILITY.

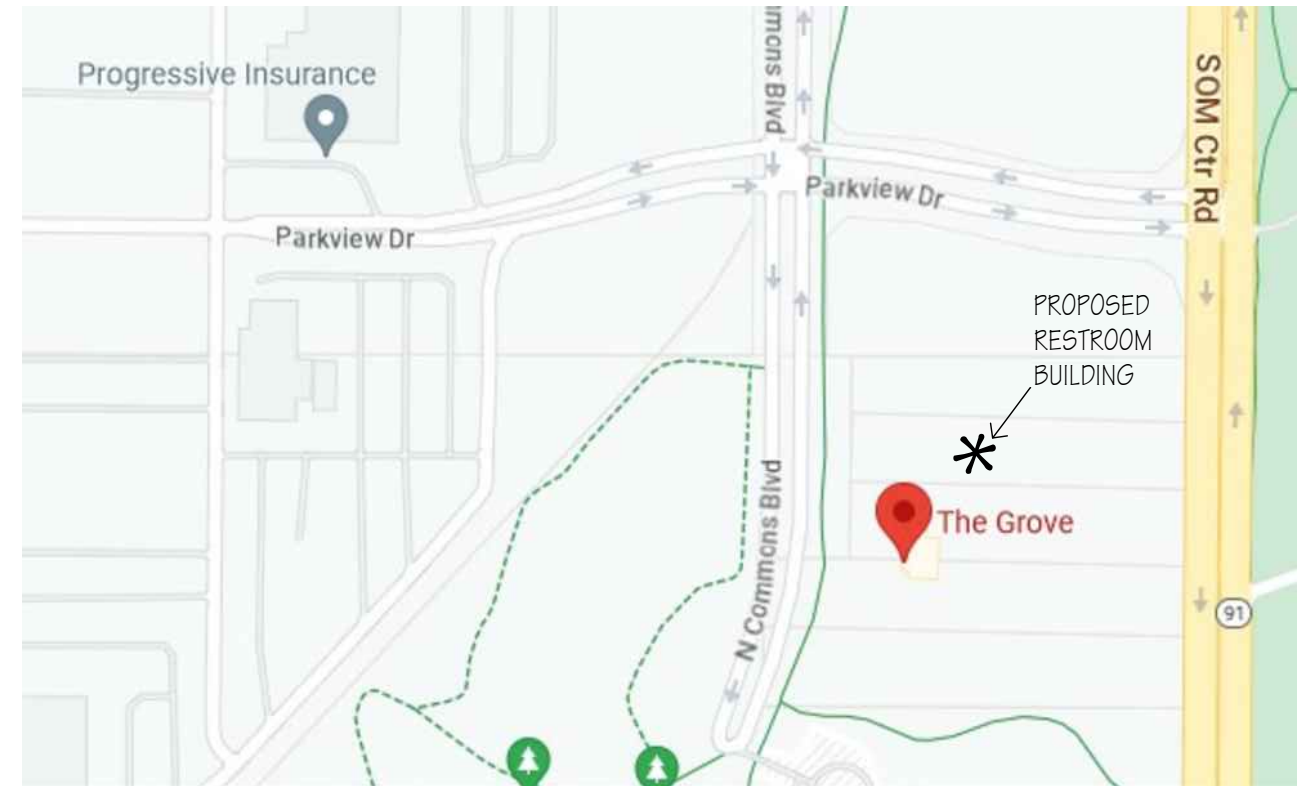


SITE LOCATION PLAN

NO SCALE

DRAWING INDEX:

A-1	COVER
A-2	ARCHITECTURAL SITE PLAN
A-3	FLOOR PLAN
A-4	ROOF PLAN
A-5	ELEVATIONS
A-6	ELEVATIONS

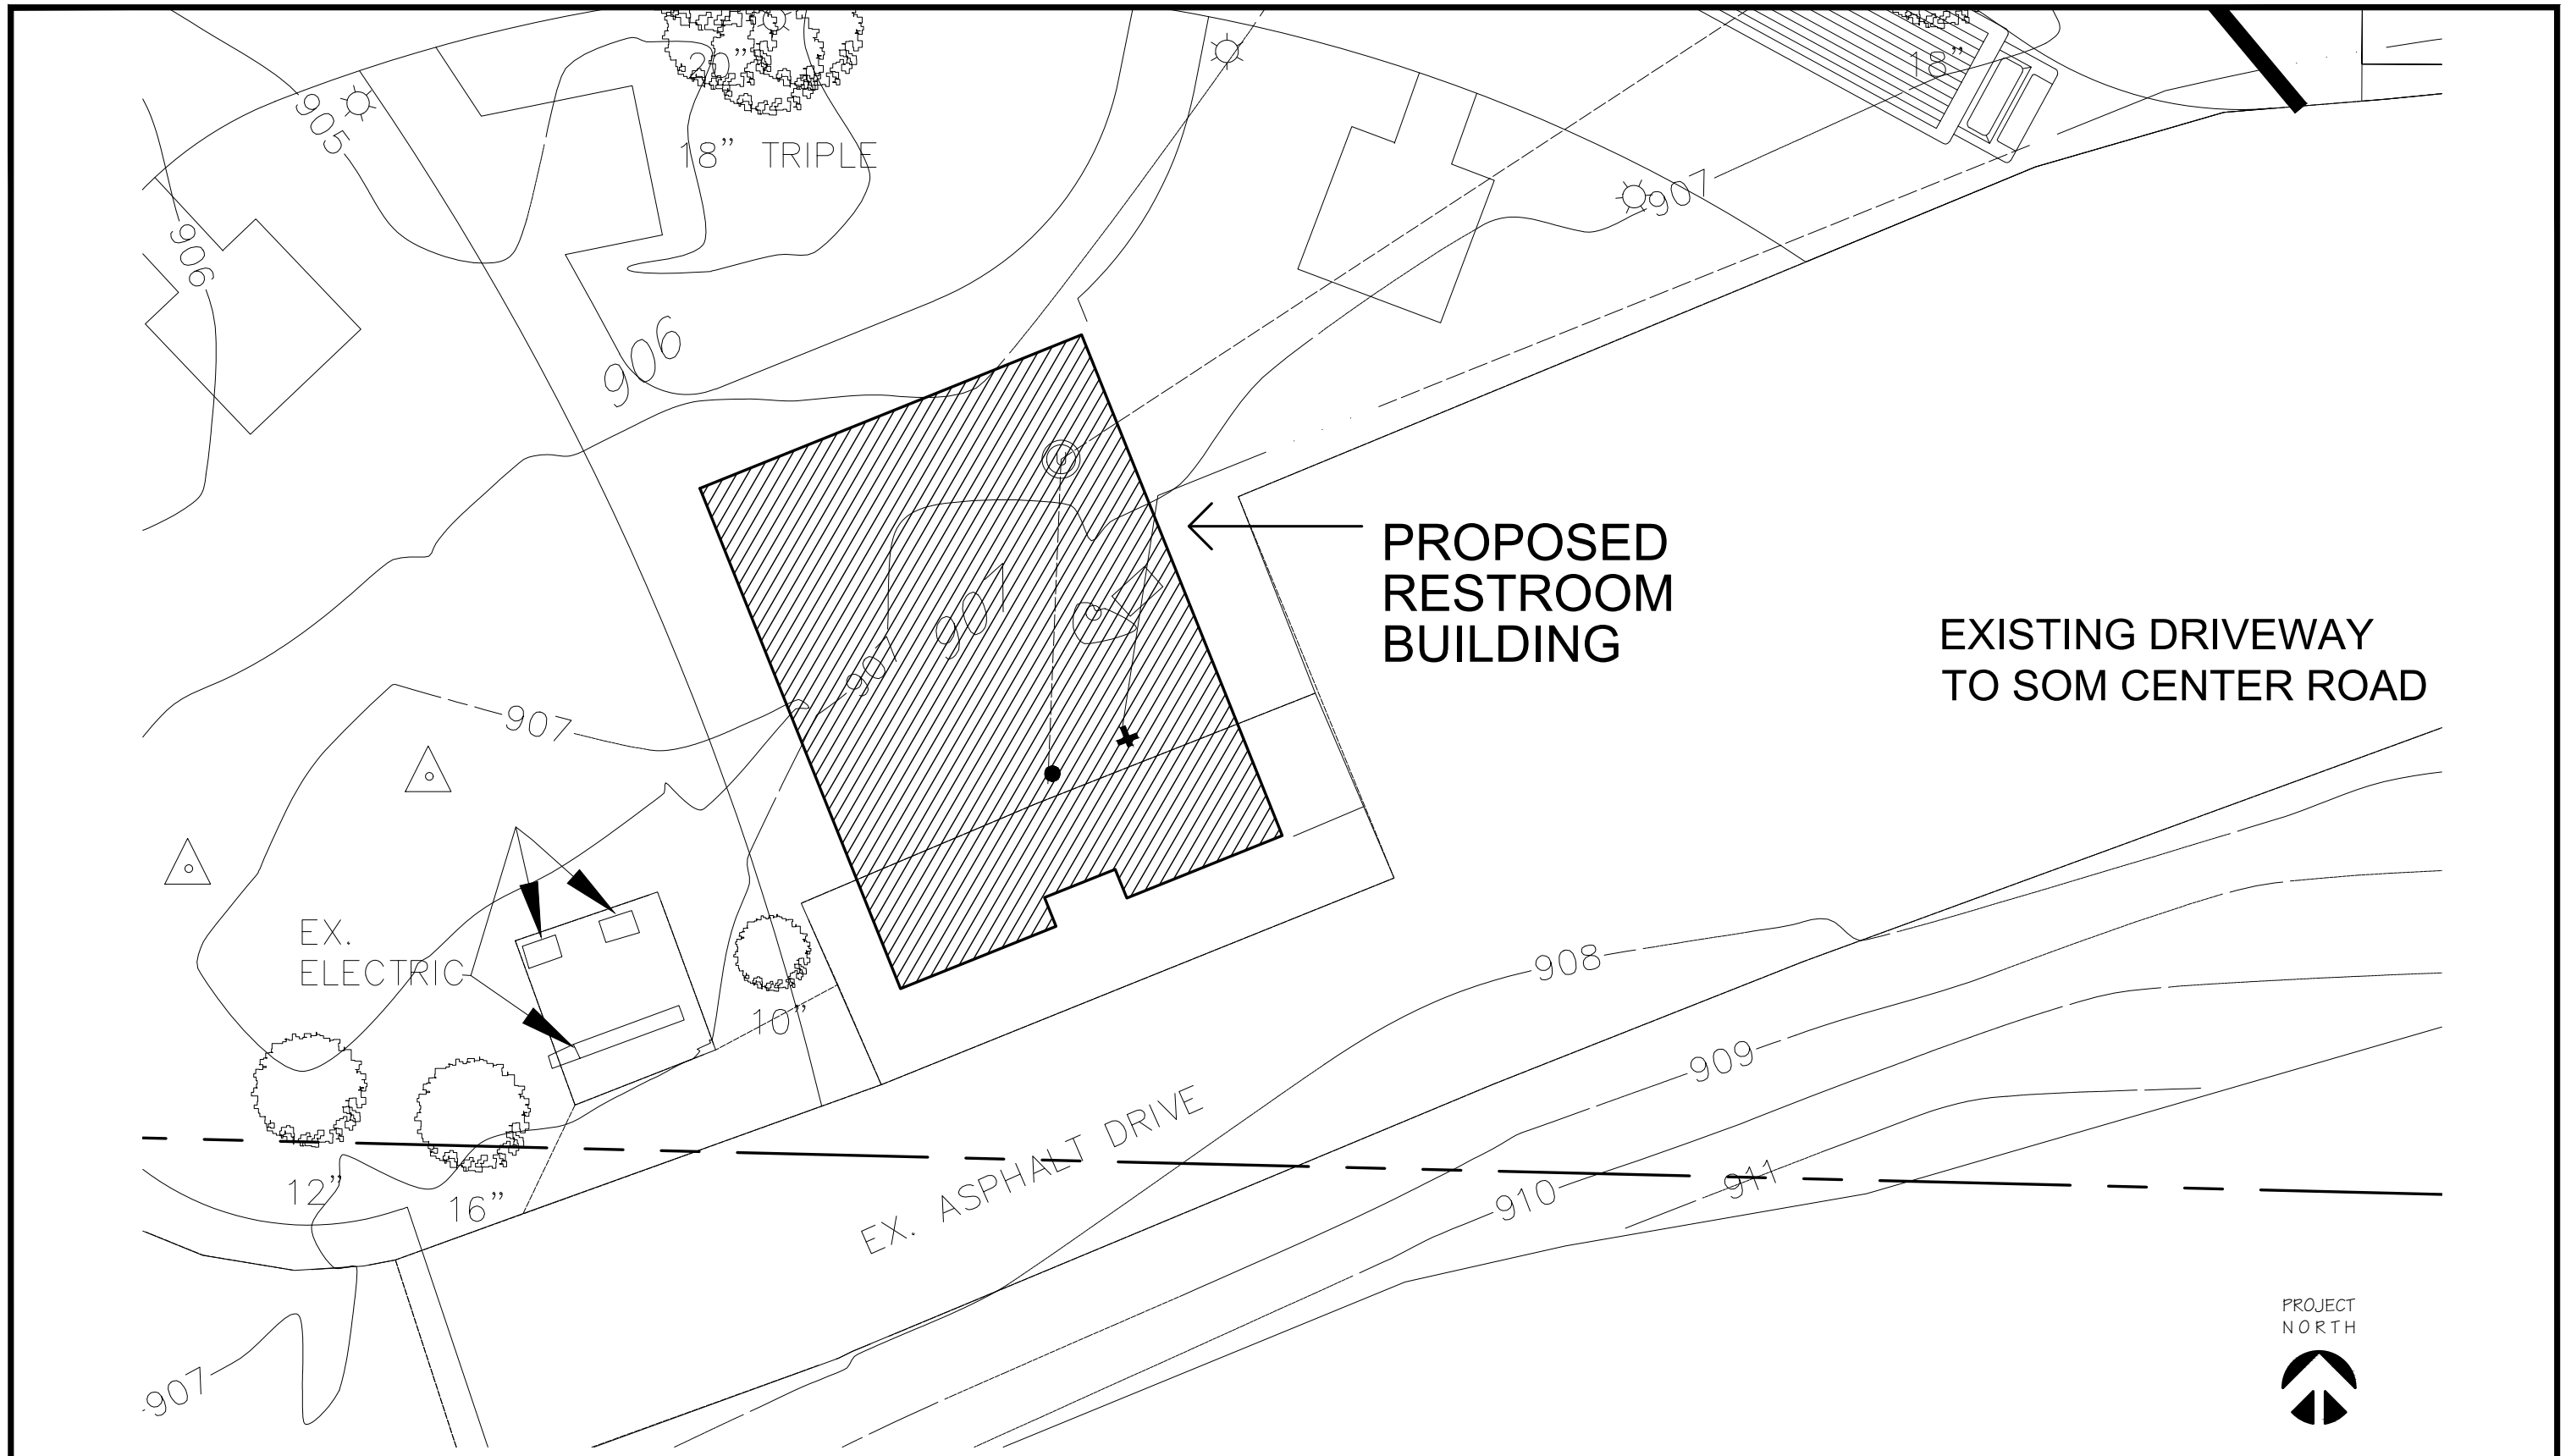

ARCHITECTURAL SITE PLAN - SHOWN FOR REFERENCE ONLY - REFER TO CIVIL DRAWINGS FOR SITE INFO.

3/32" = 1'-0"




RSA ARCHITECTS, LLC
 10 NORTH MAIN STREET
 CHAGRIN FALLS, OHIO 44022
 TELEPHONE: (440) 247-3990
 FAX (440) 247-3285
 www.rsaarchitects.com


New Restroom Facility for The Grove
 425 North Commons Blvd.
 Mayfield Village, Ohio

DATE	SET ISSUANCE
11-30-23	ISSUED FOR ARB

PROJECT #: 23122
 SHEET NUMBER:
A-2
© RSA ARCHITECTS, LLC 2023

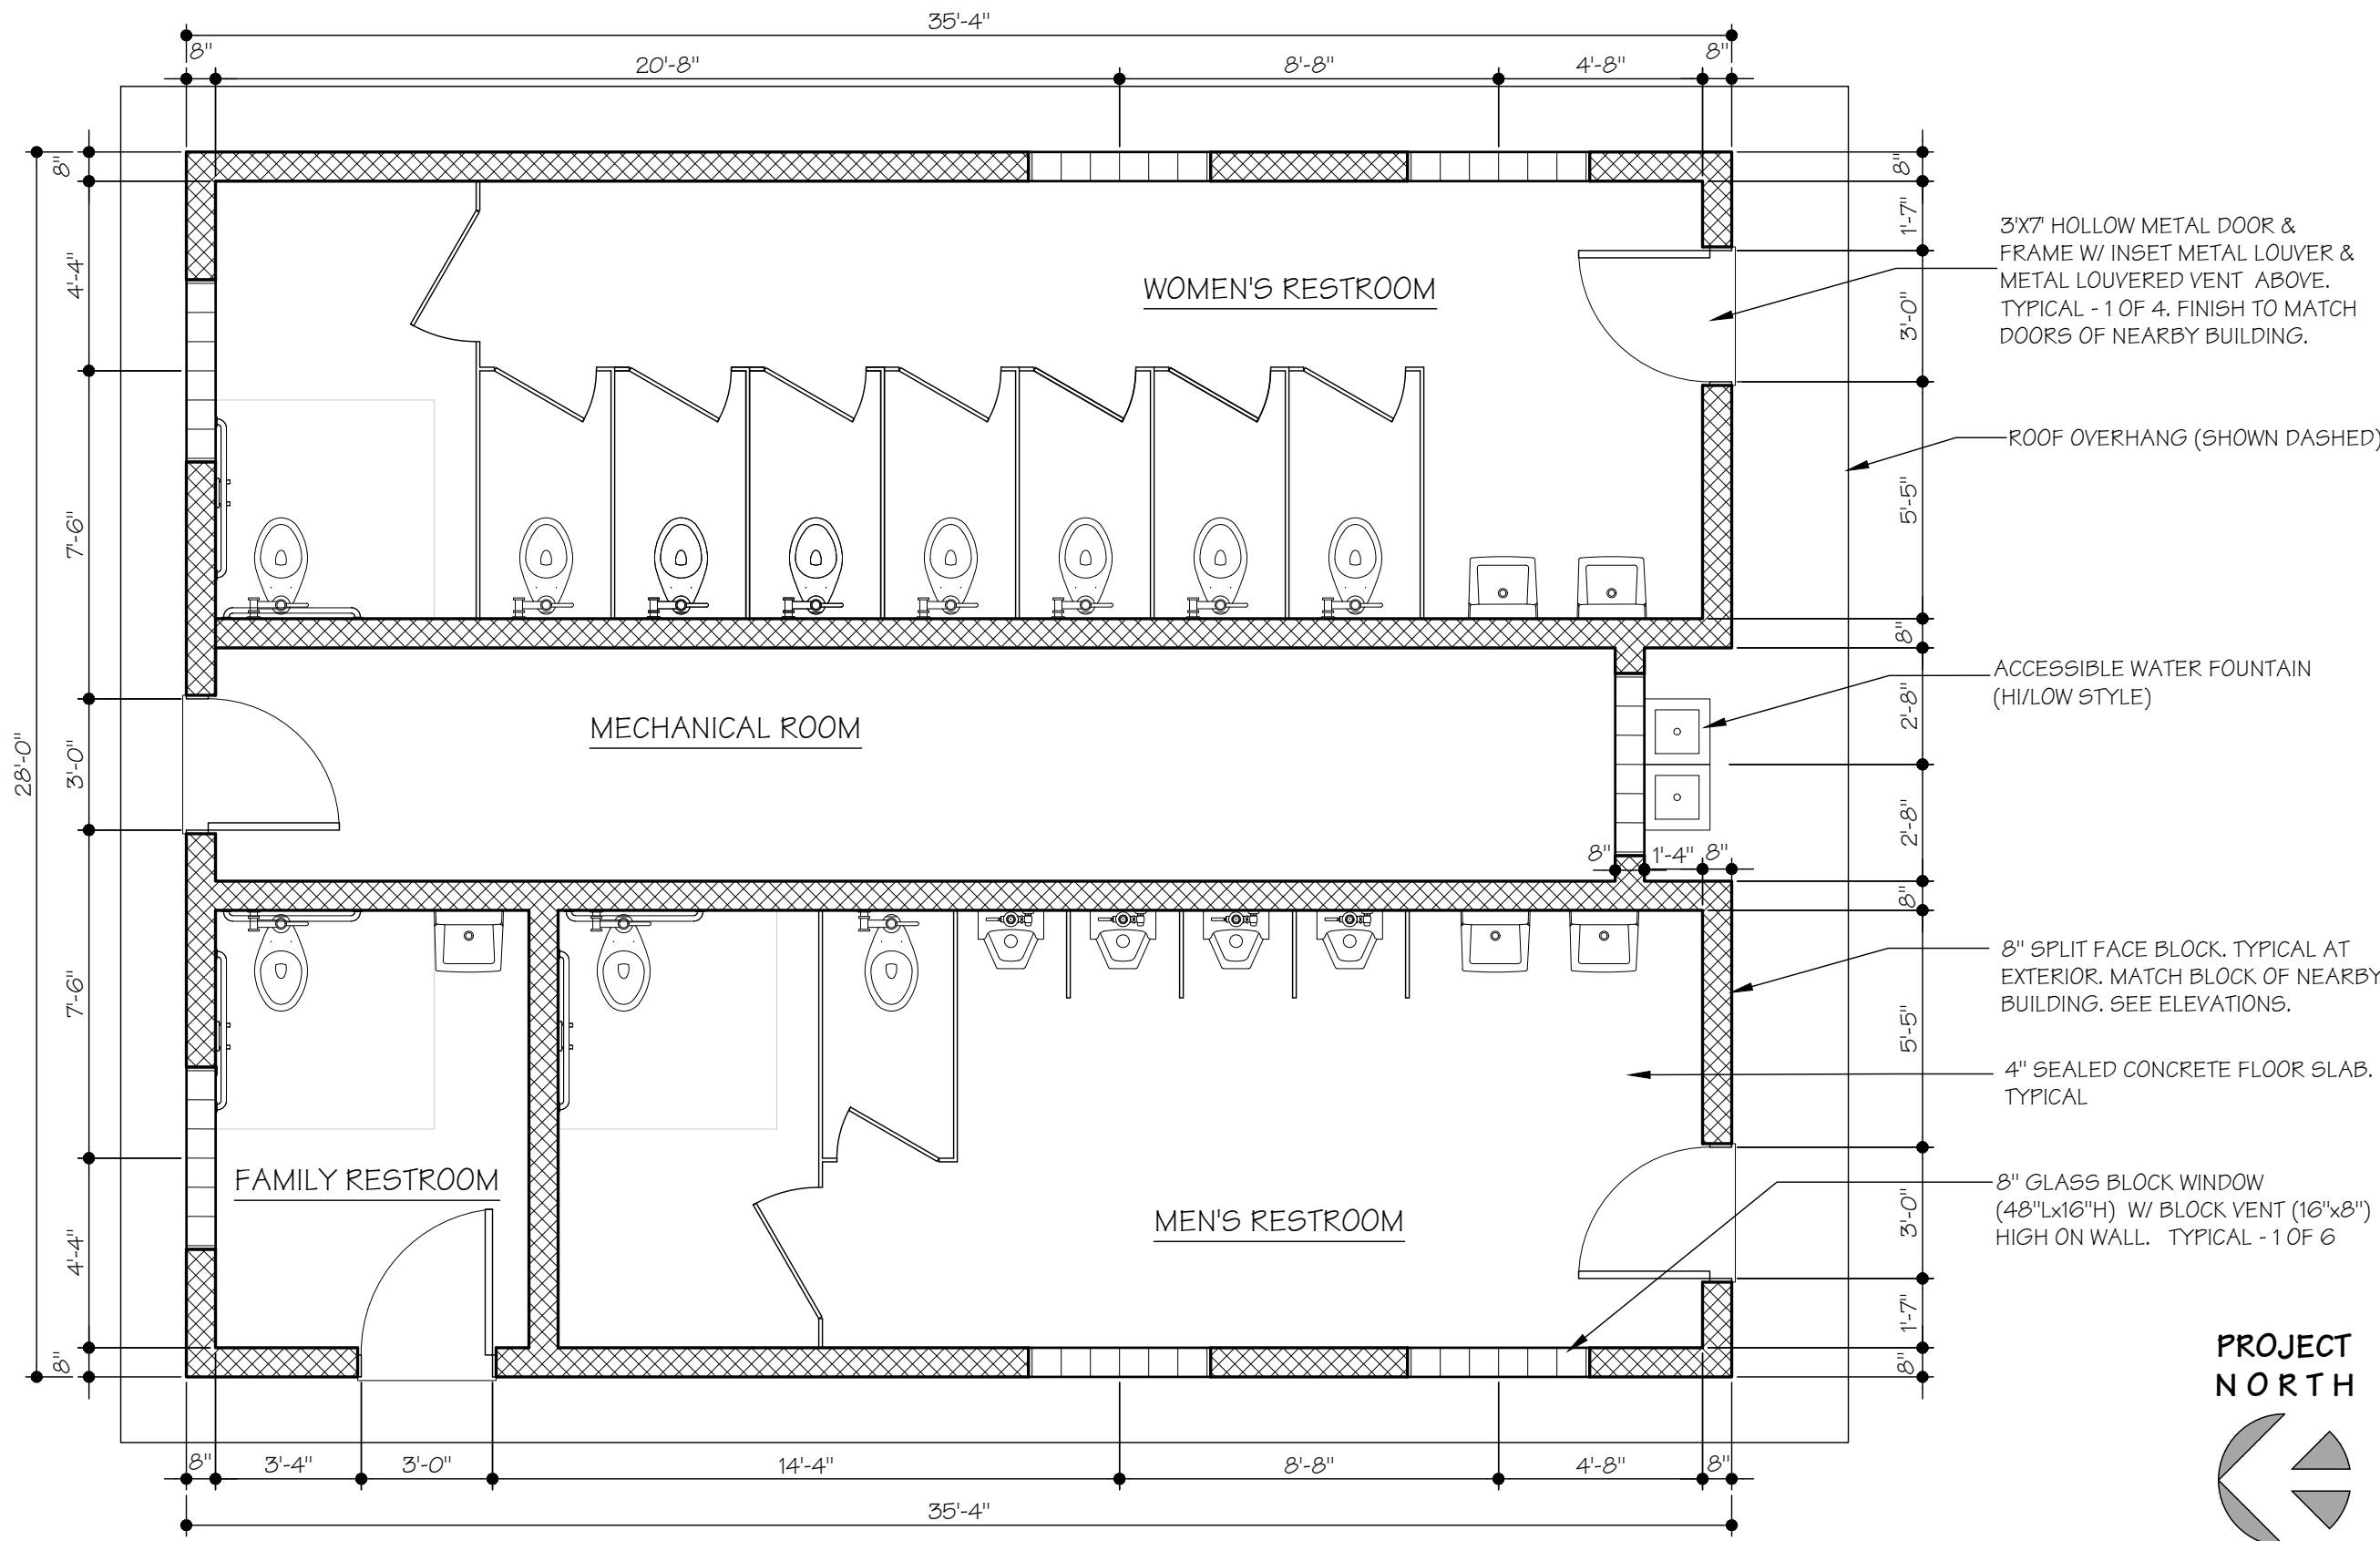

- 3'X7' HOLLOW METAL DOOR & FRAME W/ INSET METAL LOUVER & METAL LOUVERED VENT ABOVE. TYPICAL - 1 OF 4. FINISH TO MATCH DOORS OF NEARBY BUILDING.
- ROOF OVERHANG (SHOWN DASHED)
- ACCESSIBLE WATER FOUNTAIN (HI/LOW STYLE)
- 8" SPLIT FACE BLOCK. TYPICAL AT EXTERIOR. MATCH BLOCK OF NEARBY BUILDING. SEE ELEVATIONS.
- 4" SEALED CONCRETE FLOOR SLAB. TYPICAL
- 8" GLASS BLOCK WINDOW (48"Lx16"H) W/ BLOCK VENT (16"x8") HIGH ON WALL. TYPICAL - 1 OF 6

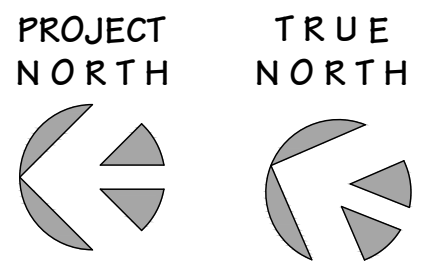


FLOOR PLAN 1/4" = 1'-0"

RSA ARCHITECTS, LLC
 10 NORTH MAIN STREET
 CHAGRIN FALLS, OHIO 44022
 TELEPHONE: (440) 247-3990
 FAX (440) 247-3285
 www.rsaarchitects.com

New Restroom Facility for The Grove
 425 North Commons Blvd.
 Mayfield Village, Ohio



DATE	SET ISSUANCE
11-30-23	ISSUED FOR ARB

PROJECT #:	23122
SHEET NUMBER:	A-3
<small>© RSA ARCHITECTS, LLC 2023</small>	

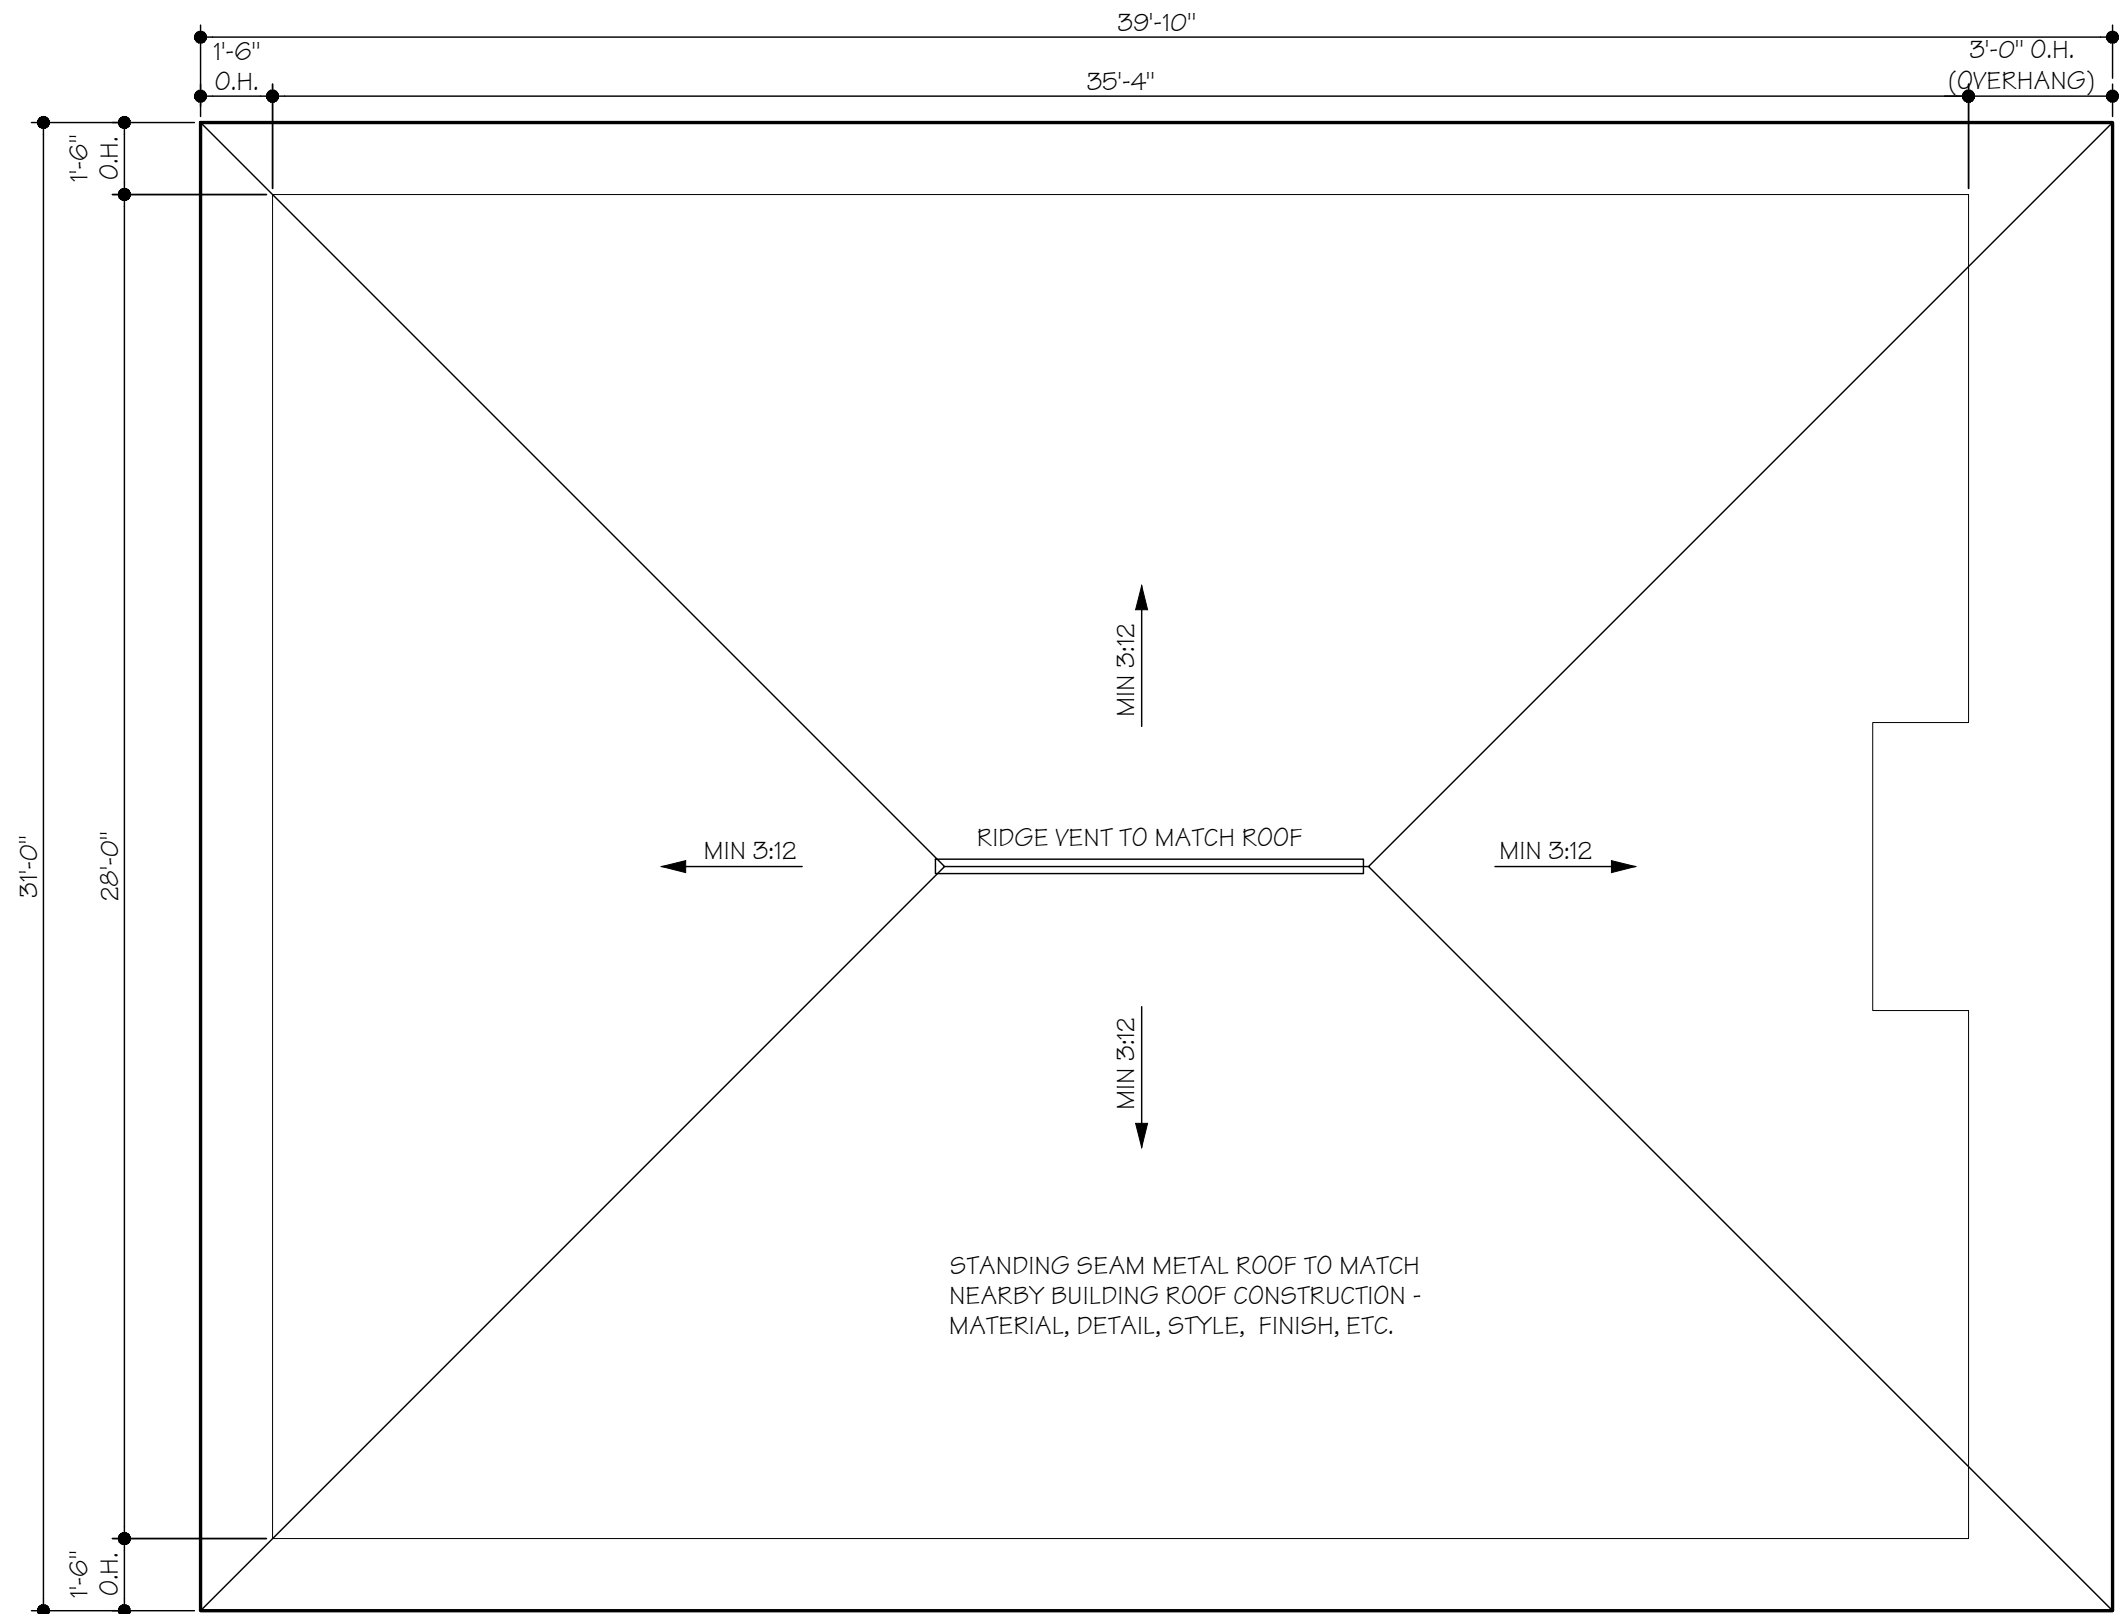

PROJECT
NORTH

TRUE
NORTH

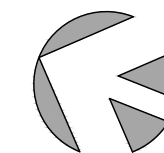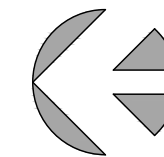

ROOF PLAN

1/4" = 1'-0"




RSA ARCHITECTS, LLC
10 NORTH MAIN STREET
CHAGRIN FALLS, OHIO 44022
TELEPHONE: (440) 247-3990
FAX (440) 247-3285
www.rsaarchitects.com

New Restroom Facility for The Grove
425 North Commons Blvd.
Mayfield Village, Ohio


DATE	SET ISSUANCE
11-30-23	ISSUED FOR ARB

PROJECT #: 23122
SHEET NUMBER:
A-4
© RSA ARCHITECTS, LLC 2023

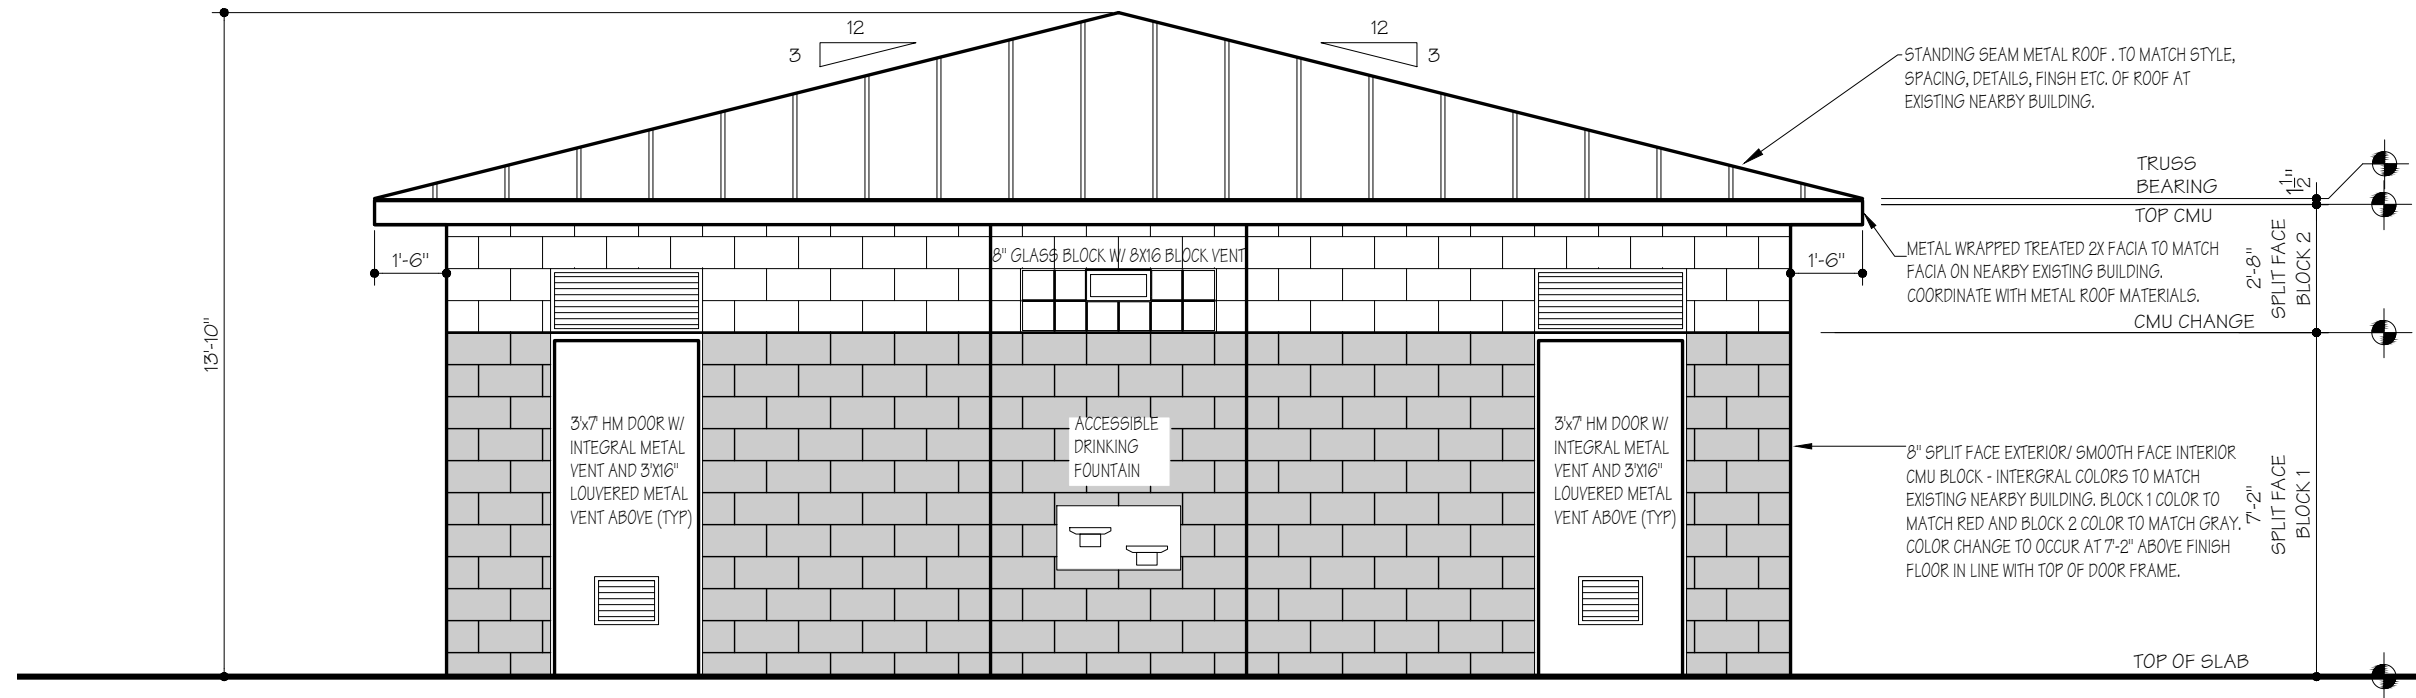

FRONT ELEVATION

1/4" = 1'-0"

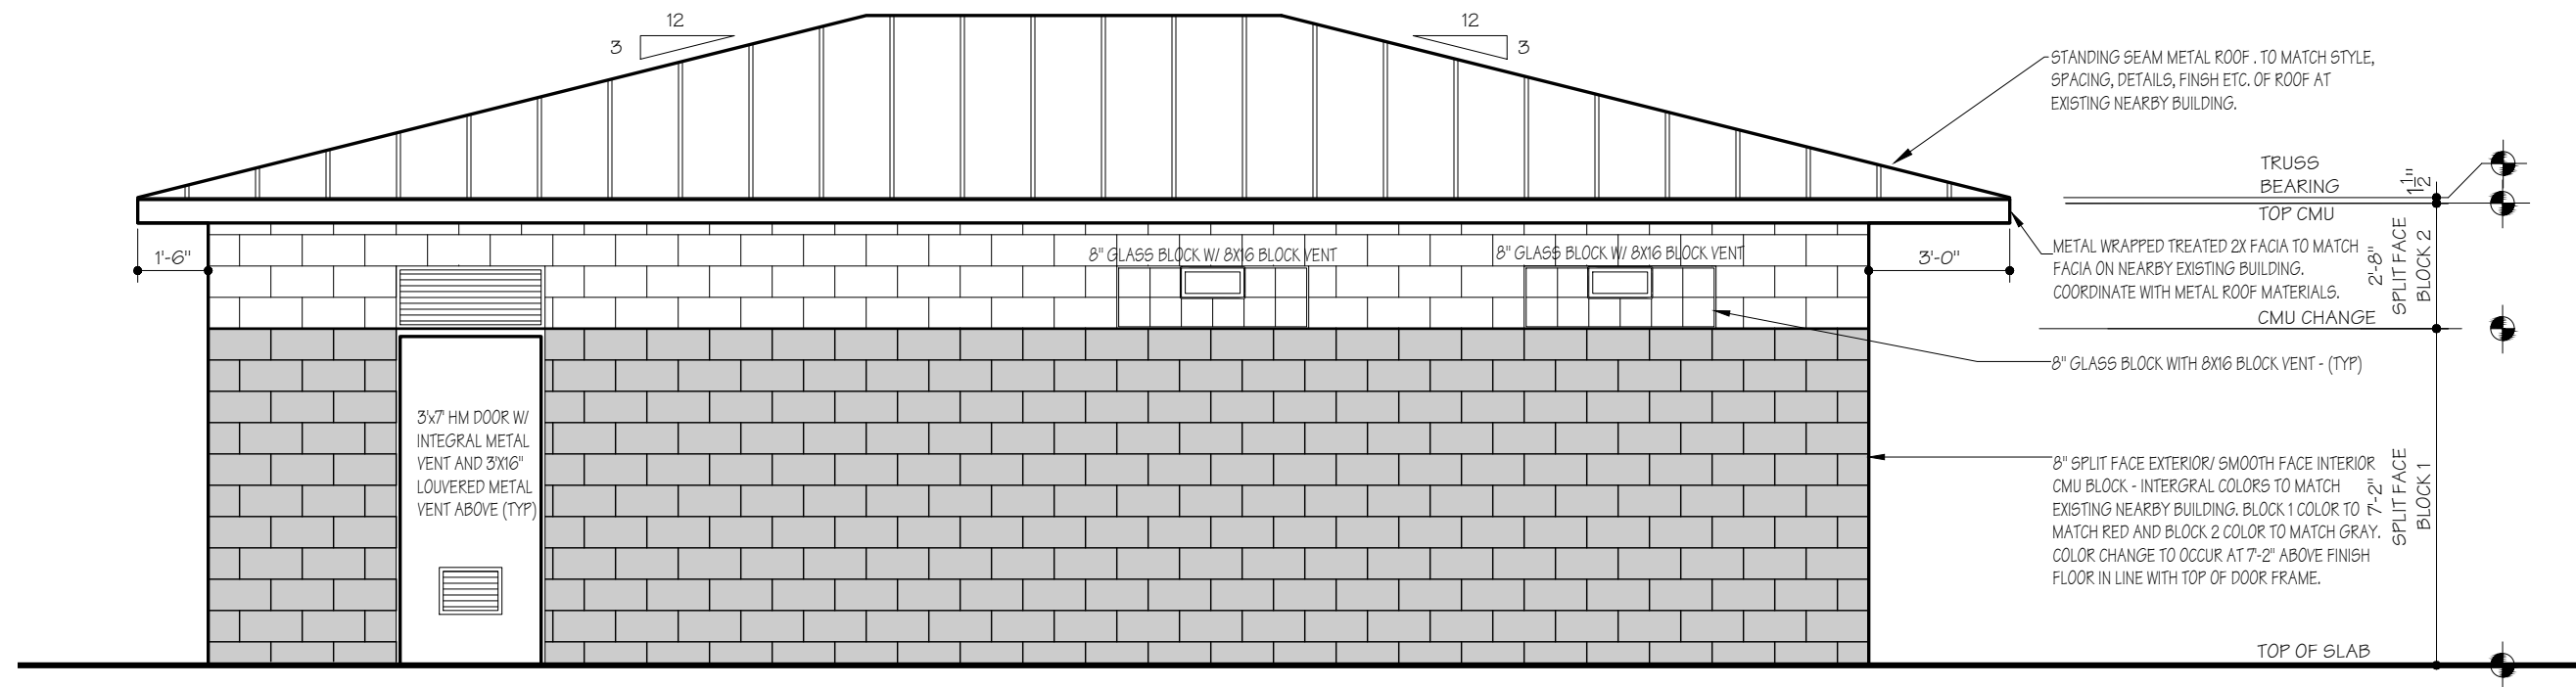

LEFT ELEVATION

1/4" = 1'-0"




RSA ARCHITECTS, LLC
 10 NORTH MAIN STREET
 CHAGRIN FALLS, OHIO 44022
 TELEPHONE: (440) 247-3990
 FAX (440) 247-3285
 www.rsaarchitects.com

New Restroom Facility for The Grove
 425 North Commons Blvd.
 Mayfield Village, Ohio

DATE	SET ISSUANCE
11-30-23	ISSUED FOR ARB

PROJECT #: 23122
 SHEET NUMBER:
A-5
© RSA ARCHITECTS, LLC. 2023

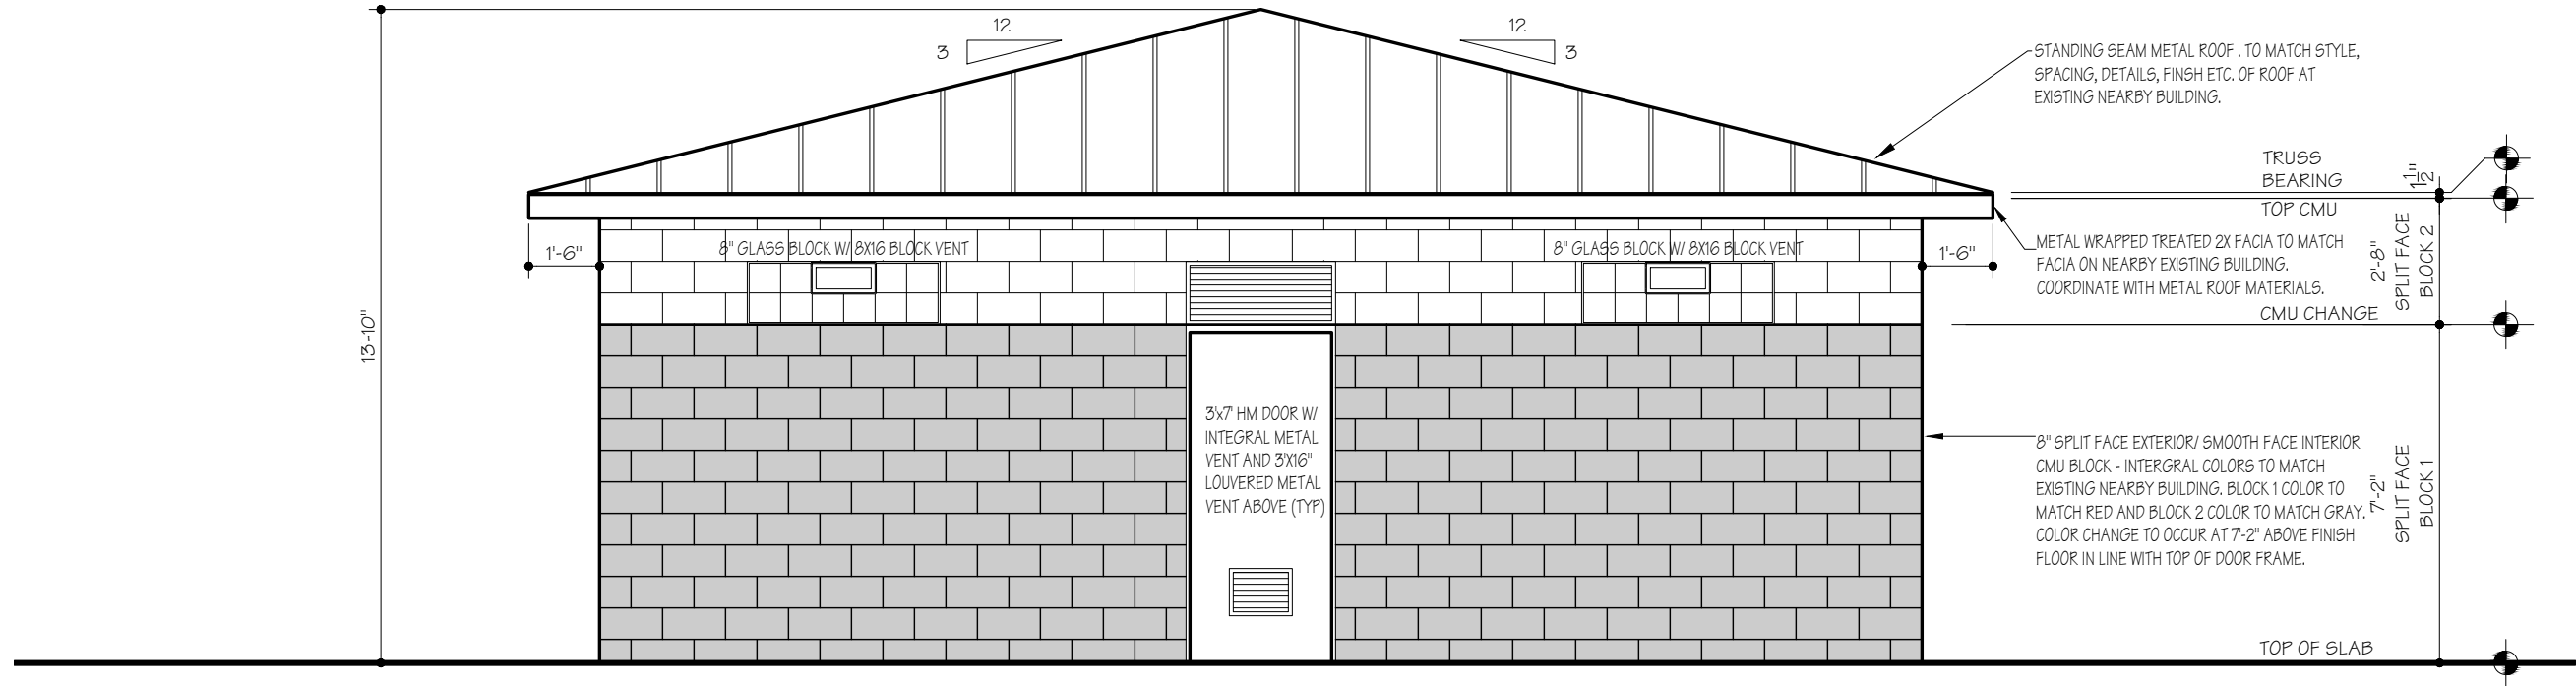

STANDING SEAM METAL ROOF . TO MATCH STYLE, SPACING, DETAILS, FINSH ETC. OF ROOF AT EXISTING NEARBY BUILDING.

TRUSS BEARING
TOP CMU


METAL WRAPPED TREATED 2X FACIA TO MATCH FACIA ON NEARBY EXISTING BUILDING. COORDINATE WITH METAL ROOF MATERIALS.

8" SPLIT FACE EXTERIOR/ SMOOTH FACE INTERIOR CMU BLOCK - INTERGRAL COLORS TO MATCH EXISTING NEARBY BUILDING. BLOCK 1 COLOR TO MATCH RED AND BLOCK 2 COLOR TO MATCH GRAY. COLOR CHANGE TO OCCUR AT 7'-2" ABOVE FINISH FLOOR IN LINE WITH TOP OF DOOR FRAME.

TOP OF SLAB

REAR ELEVATION

1/4" = 1'-0"

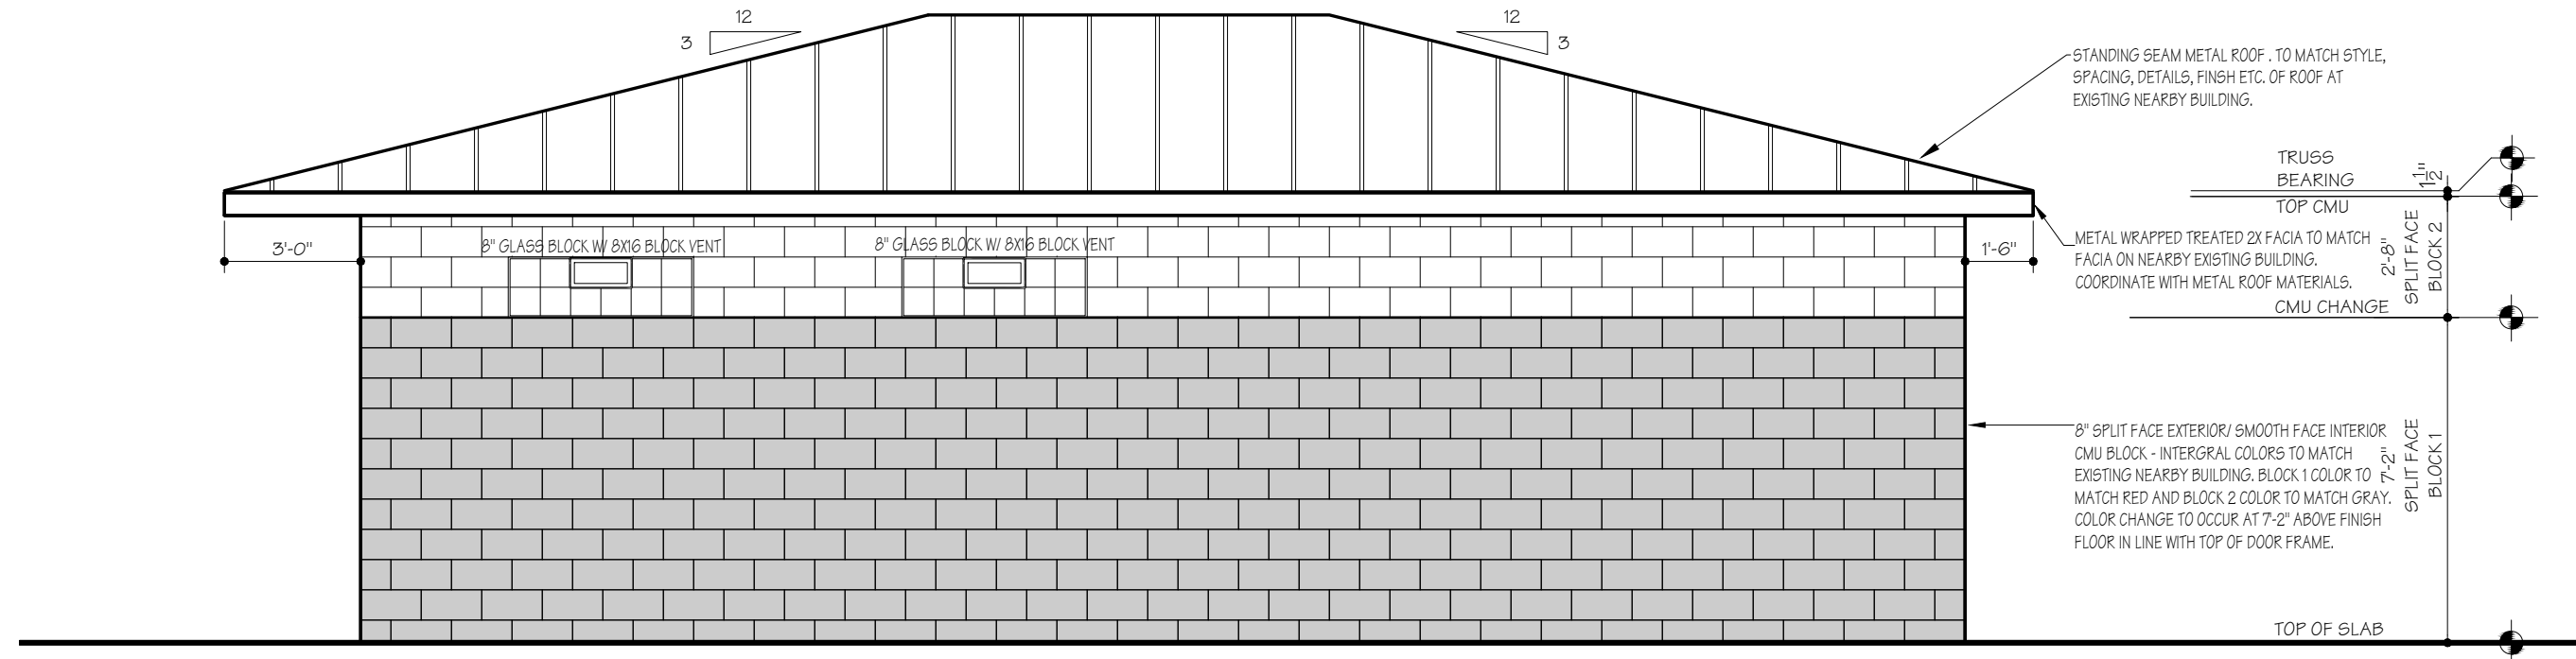

STANDING SEAM METAL ROOF . TO MATCH STYLE, SPACING, DETAILS, FINSH ETC. OF ROOF AT EXISTING NEARBY BUILDING.

TRUSS BEARING
TOP CMU

METAL WRAPPED TREATED 2X FACIA TO MATCH FACIA ON NEARBY EXISTING BUILDING. COORDINATE WITH METAL ROOF MATERIALS.

8" SPLIT FACE EXTERIOR/ SMOOTH FACE INTERIOR CMU BLOCK - INTERGRAL COLORS TO MATCH EXISTING NEARBY BUILDING. BLOCK 1 COLOR TO MATCH RED AND BLOCK 2 COLOR TO MATCH GRAY. COLOR CHANGE TO OCCUR AT 7'-2" ABOVE FINISH FLOOR IN LINE WITH TOP OF DOOR FRAME.

TOP OF SLAB

RIGHT ELEVATION

1/4" = 1'-0"



RSA ARCHITECTS, LLC
10 NORTH MAIN STREET
CHAGRIN FALLS, OHIO 44022
TELEPHONE: (440) 247-3990
FAX (440) 247-3285
www.rsaarchitects.com

New Restroom Facility for The Grove
425 North Commons Blvd.
Mayfield Village, Ohio

DATE	SET ISSUANCE
11-30-23	ISSUED FOR ARB

PROJECT #: 23122
SHEET NUMBER:
A-6
© RSA ARCHITECTS, LLC. 2023