

Verified by 2011 survey
by John Skonieczny




Ann M. Dunning, A.I.A., Inc.
129 Burlington Oval Drive, Chardon, Ohio 44024
Tel: 440-338-4750 Email: adunning65@att.net

Steve & Allison Jerome Residence
655 Robley Drive, Mayfield Village, OHio
Front Porch Addition




No.	Description	Date

Site Plan		C1
Project number	Project Number	
Date	12-7-2022	
Drawn by	Author	
Checked by	Checker	Scale 1" = 20'-0"

 

ROBLEY LN. 50'

N. 0° 50' 03" E.

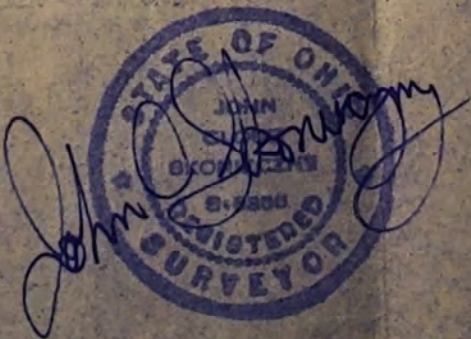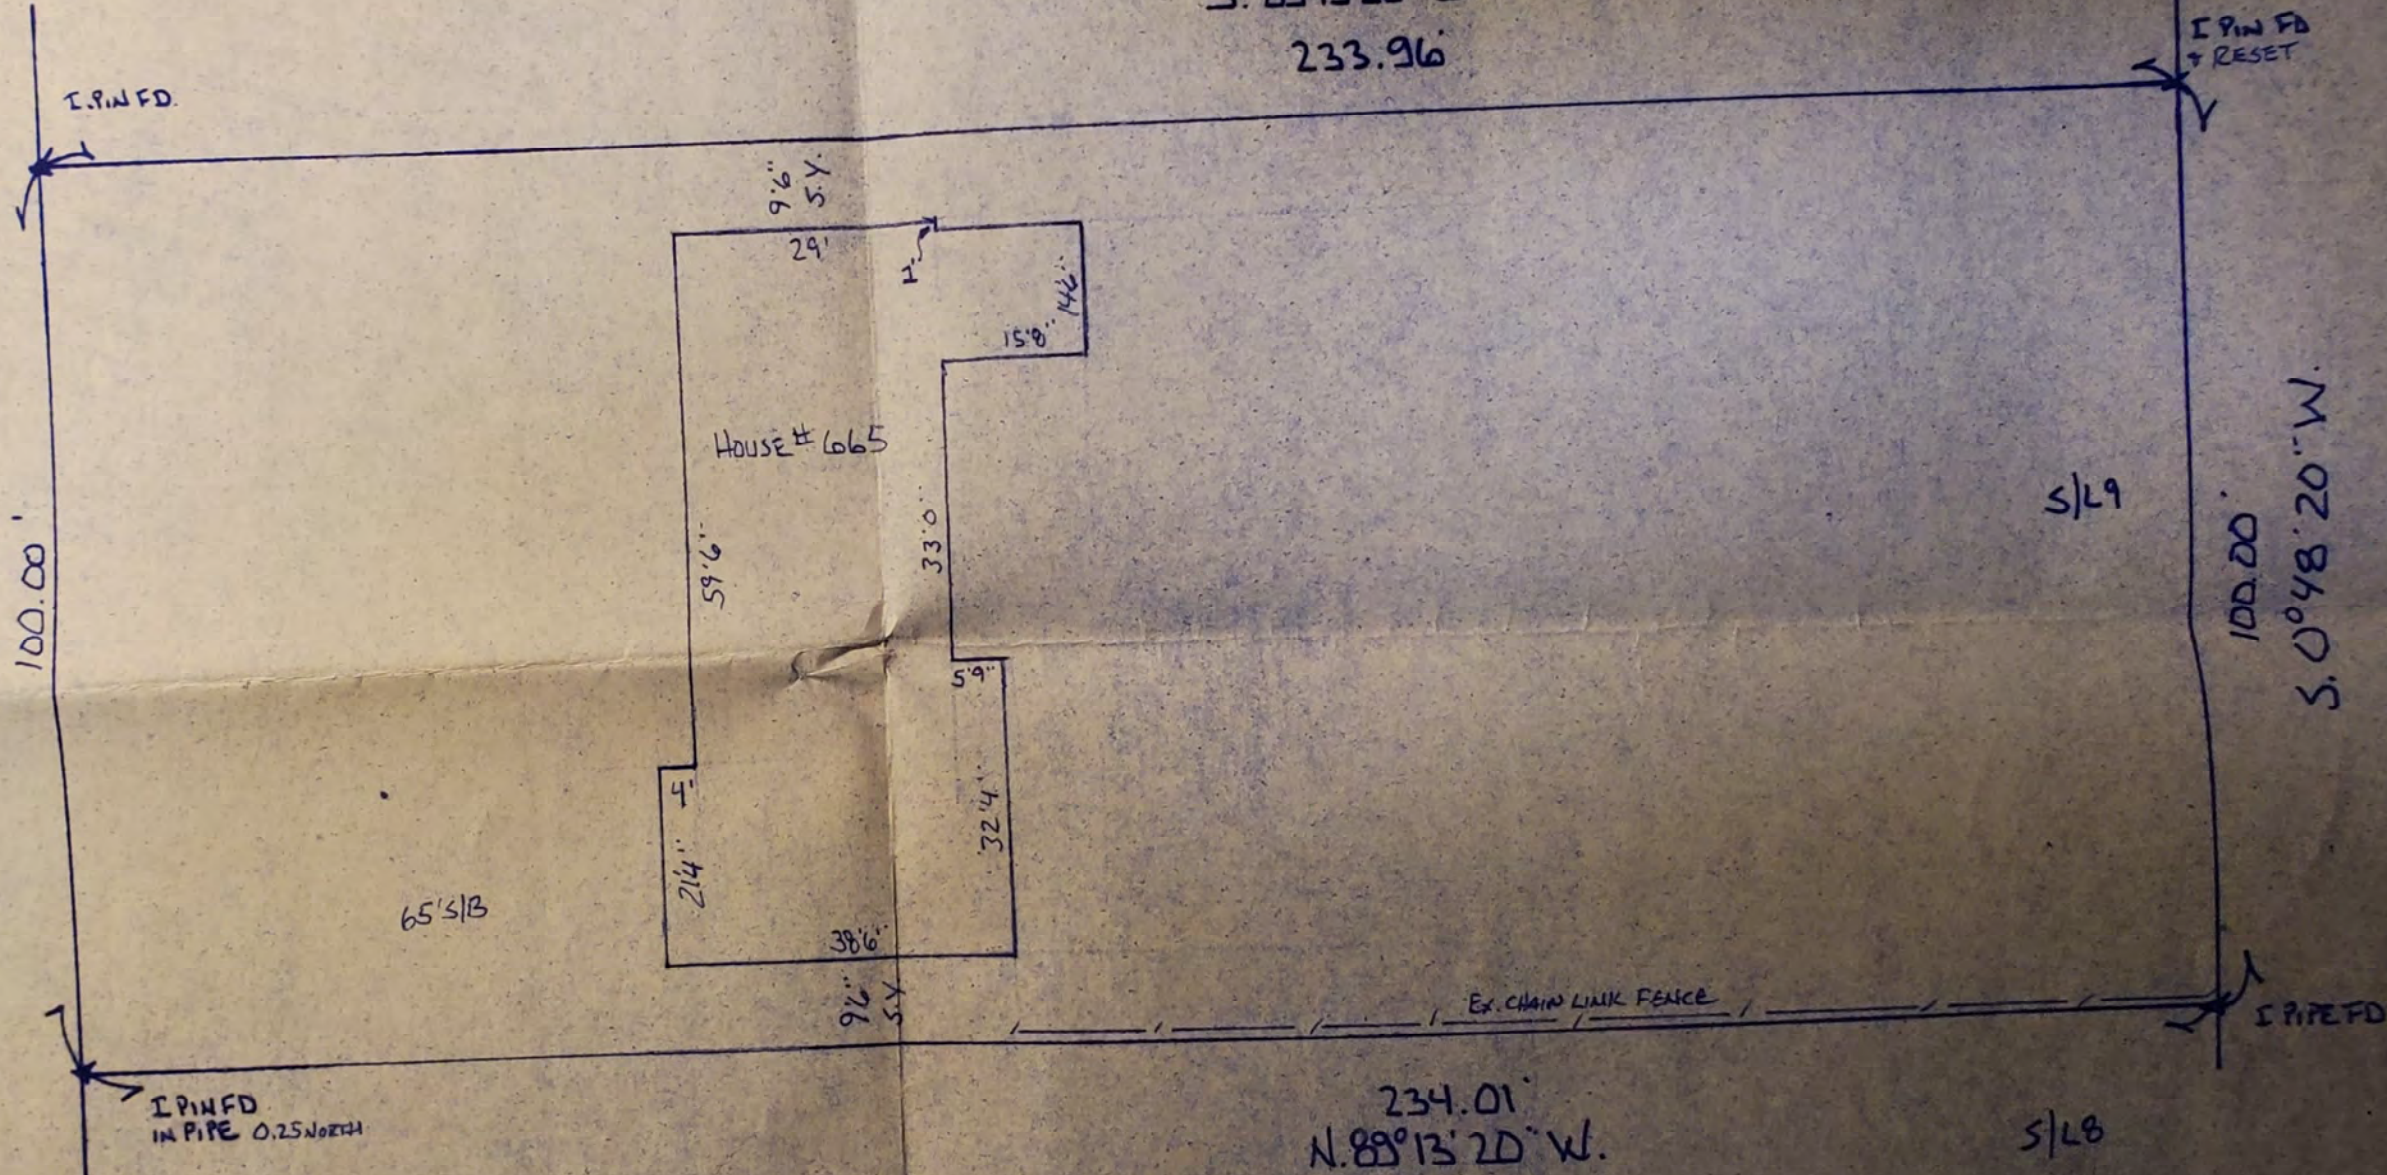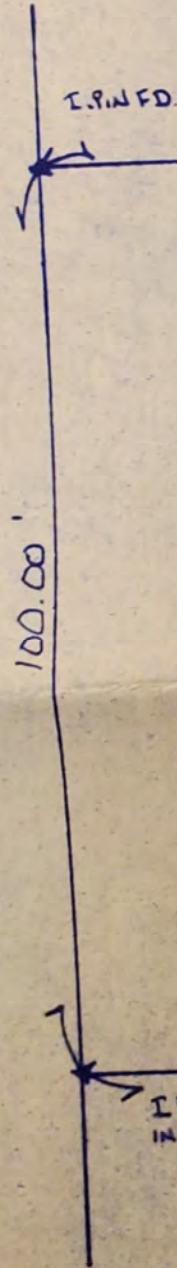


JOHN C. SKONIECZNY
 7739 VIEWMOUNT DR.
 PAINESVILLE OHIO 44077
 440-537-4111
 440-352-7742


SURVEY FOR: SHANNON FENCE		DRAWN BY FJH
SCALE: 1" = 20'	APPROVED BY:	REVISED:
DATE: SEPT 2011	BEING S/L9 IN THE L. ROBLEY SUBD. V. 172 PG. 27 C.C.R.P. MAYFIELD VILLAGE - CUYAHOGA COUNTY - OHIO	
DRAWING NUMBER 11-3040		



① View looking North East

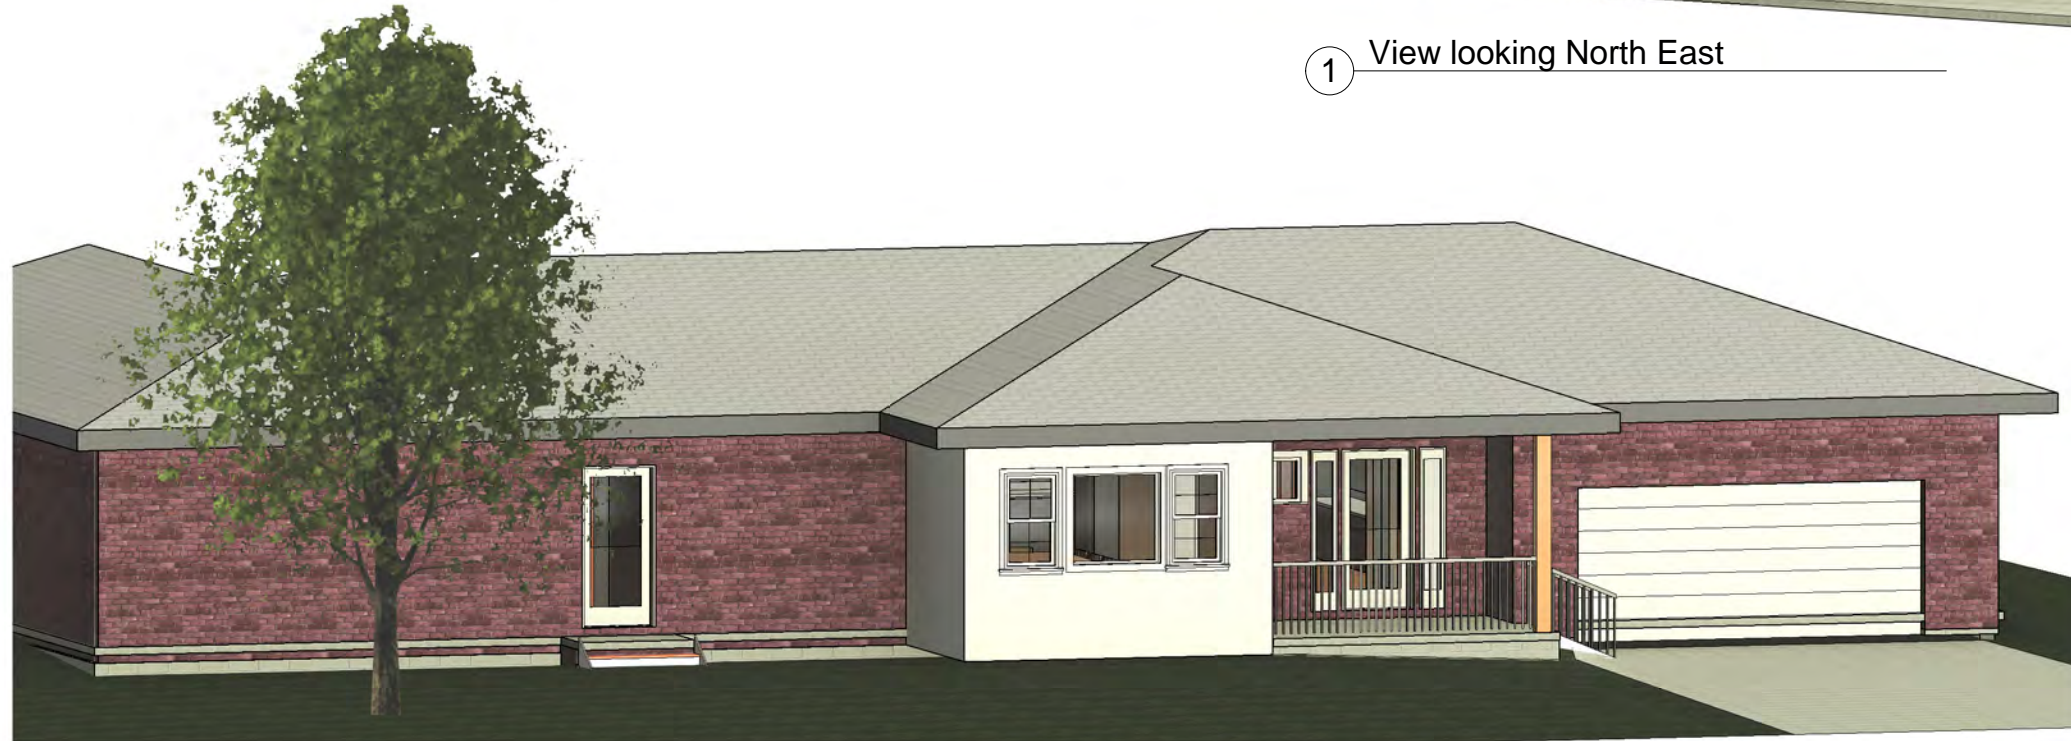

② Viewing South East

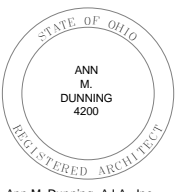

Ann M. Dunning, A.I.A., Inc.
Ohio 4200 Expires 12-31-2020
Certificate No. 00074000

Ann M. Dunning, A.I.A., Inc.

129 Burlington Oval Drive, Chardon, Ohio 44024

Tel: 440 -338-4750 Email: adunning65@att.net

Steve & Allison Jerome Residence


655 Robley Drive, Mayfield Village, OHio

Front Porch Addition

No.	Description	Date

Proposed Street Views

Project number	Project Number	102
Date	12-7-2022	
Drawn by	Author	Scale
Checked by	Checker	

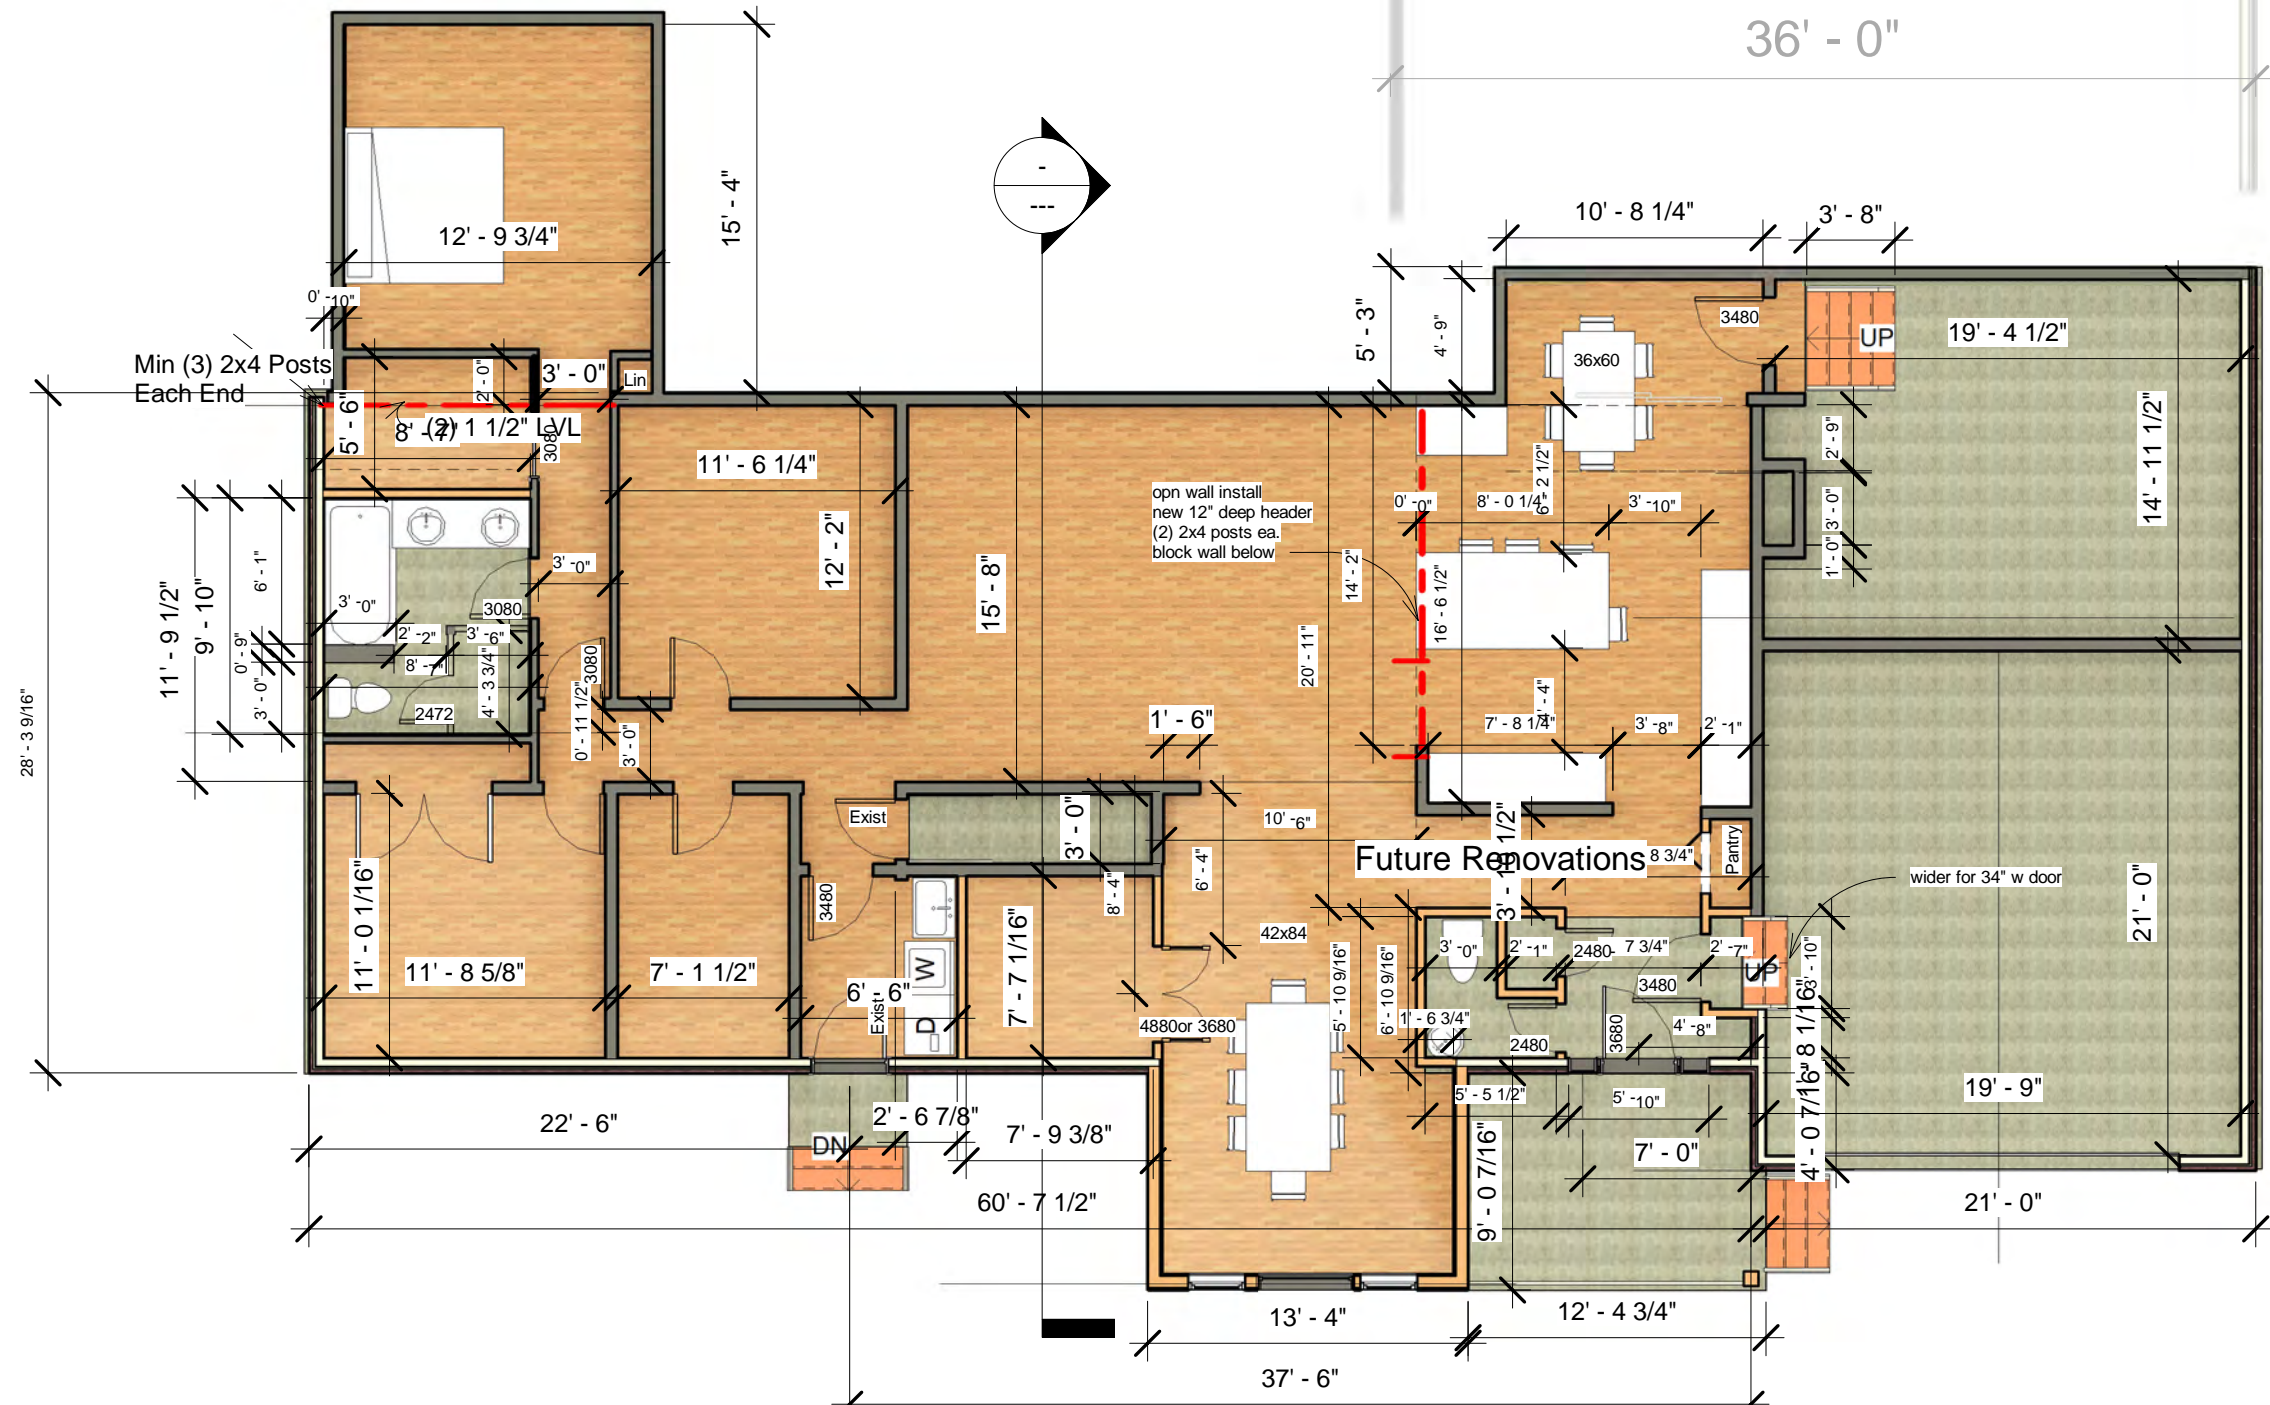

1 First Floor
1/8" = 1'-0"



Ann M. Dunning, A.I.A., Inc.
Ohio 4200 Expires 12-31-2020
Certificate No. 00074000

Ann M. Dunning, A.I.A., Inc.

129 Burlington Oval Drive, Chardon, Ohio 44024
Tel: 440 -338-4750 Email: adunning65@att.net

Steve & Allison Jerome Residence


655 Robley Drive, Mayfield Village, OHio

Front Porch Addition

No.	Description	Date

First Floor Plan

Project number	Project Number	A1
Date	12-7-2022	
Drawn by	Author	
Checked by	Checker	
Scale		1/8" = 1'-0"

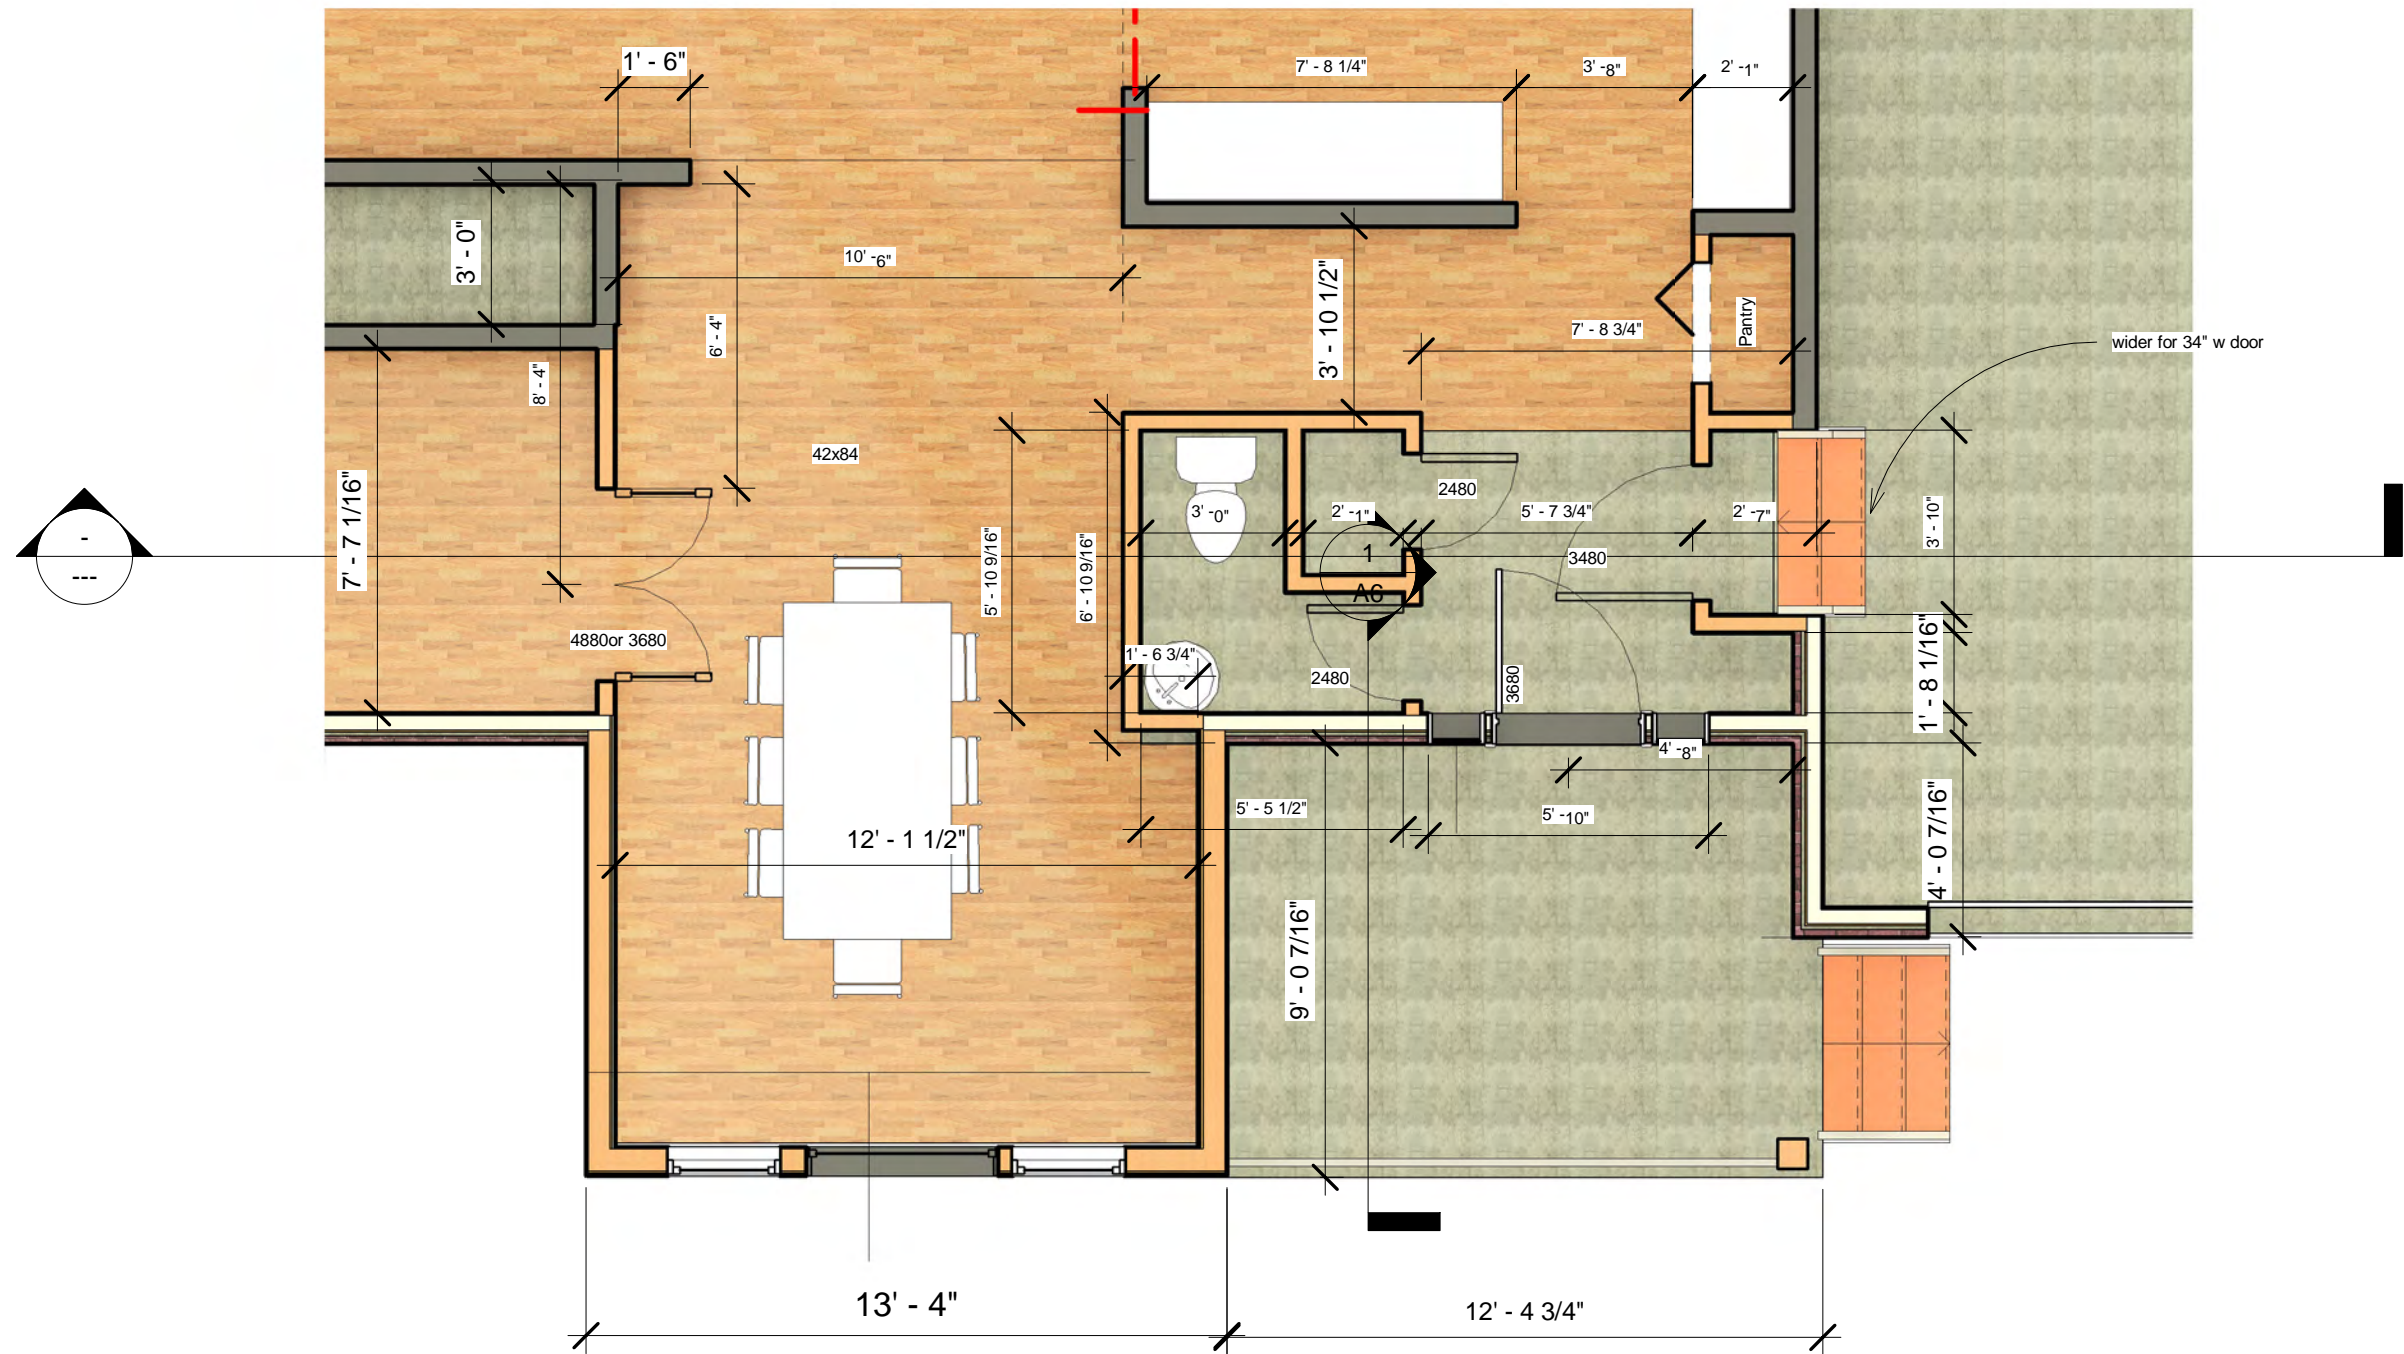

1 Porch Plan
1/4" = 1'-0"



Ann M. Dunning, A.I.A., Inc.
Ohio 4200 Expires 12-31-2020
Certificate No. 00074000

Ann M. Dunning, A.I.A., Inc.

129 Burlington Oval Drive, Chardon, Ohio 44024

Tel: 440 -338-4750 Email: adunning65@att.net

Steve & Allison Jerome Residence

655 Robley Drive, Mayfield Village, OHio

Front Porch Addition

No.	Description	Date

Addition Plan

Project number Project Number


Date 12-7-2022

Drawn by Author


Checked by Checker

A2

Scale 1/4" = 1'-0"

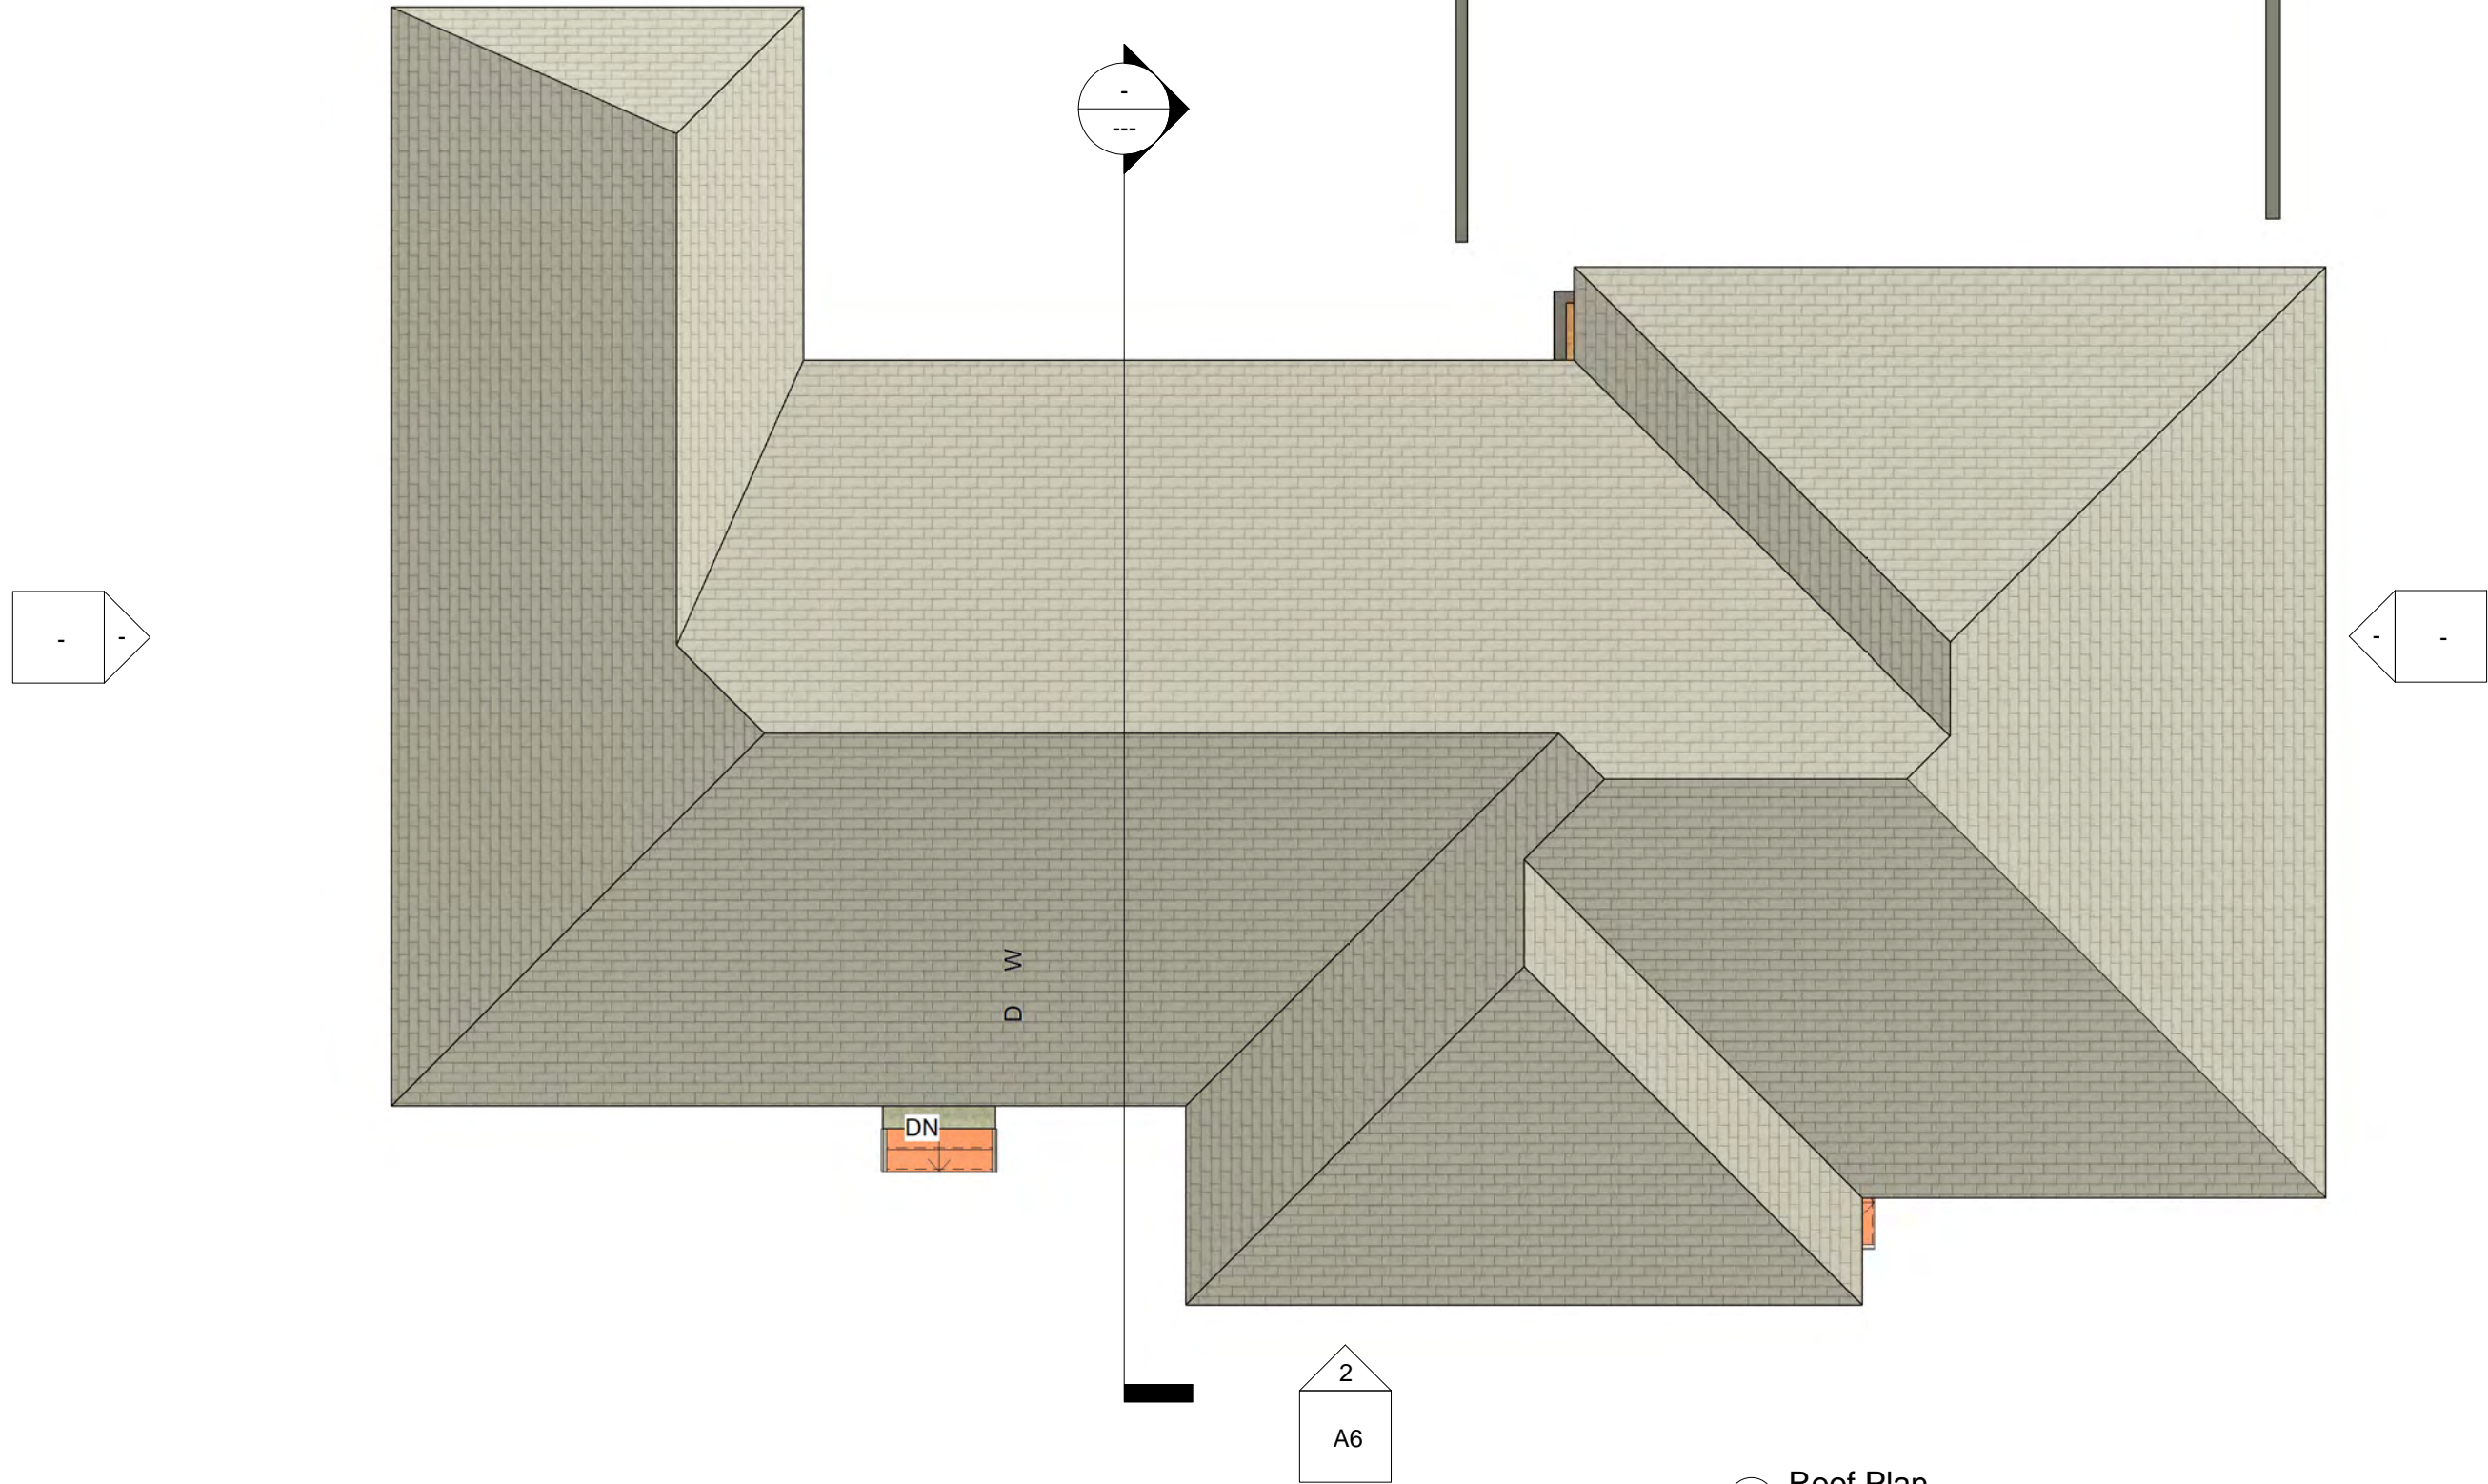

1 Roof Plan
1/8" = 1'-0"

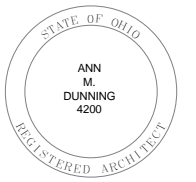

Ann M. Dunning, A.I.A., Inc.
Ohio 4200 Expires 12-31-2020
Certificate No. 00074000

Ann M. Dunning, A.I.A., Inc.

129 Burlington Oval Drive, Chardon, Ohio 44024

Tel: 440 -338-4750 Email: adunning65@att.net

Steve & Allison Jerome Residence

655 Robley Drive, Mayfield Village, OHio

Front Porch Addition

No.	Description	Date

Roof Plan

Project number Project Number


Date 12-7-2022

Drawn by Author

Checked by Checker

A5

Scale 1/8" = 1'-0"

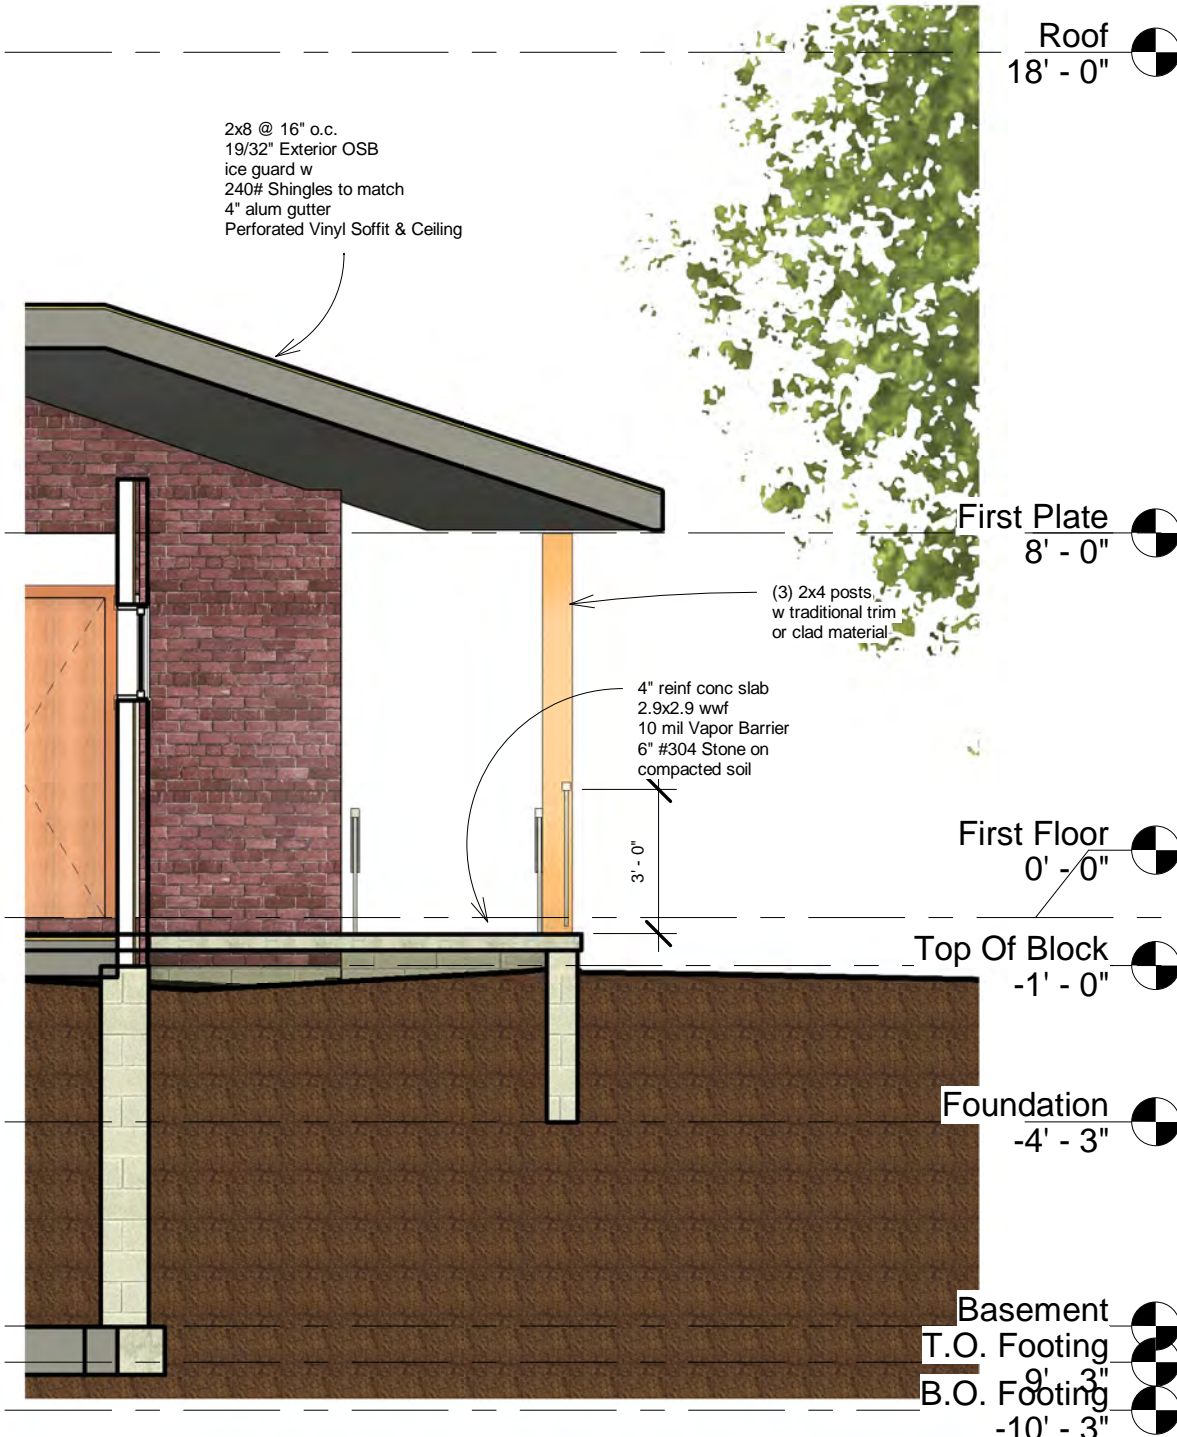

2 Elevation 1 - a
1/4" = 1'-0"

1 Section 4
1/4" = 1'-0"



Ann M. Dunning, A.I.A., Inc.
129 Burlington Oval Drive, Chardon, Ohio 44024
Tel: 440 -338-4750 Email: adunning65@att.net

Steve & Allison Jerome Residence
655 Robley Drive, Mayfield Village, OHIO
Front Porch Addition

No.	Description	Date

Elevations		A6
Project number	Project Number	
Date	12-7-2022	
Drawn by	Author	
Checked by	Checker	Scale 1/4" = 1'-0"