




RENDER

1 / 6

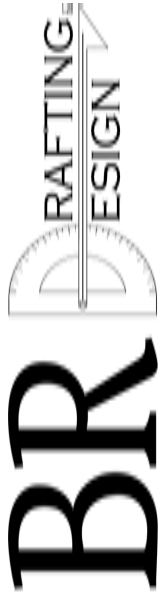


**B R DRAFTING & DESIGN LLC**  
 104 SOUTH WHITE STREET SUITE #210  
 WAKE FOREST, NC 27587  
 OH 440-703-8010 / NC 919-635-9500  
 info@brddplans.com / brddplans.com


**ROOM ADDITION**  
 6581 Highland Road  
 Mayfield, OH 44143

COPYRIGHT NOTICE:  
 ALL DRAFTING DEPICTED IN THESE DRAWINGS ARE DONE WITH  
 THE EXPRESS PERMISSION OF THE CLIENT. B R DRAFTING AND  
 DESIGN LLC RESERVES THE RIGHT TO MAKE COPIES, SELL OR  
 DISTRIBUTE COPIES, PREPARE DERIVATIVE WORKS, AND  
 PUBLICLY DISPLAY THE WORK AS THEY SEE FIT

SCALE: As Noted  
 DRAWN BY: BENJAMIN ROGERS  
 DATE: Wednesday, January 29, 2025

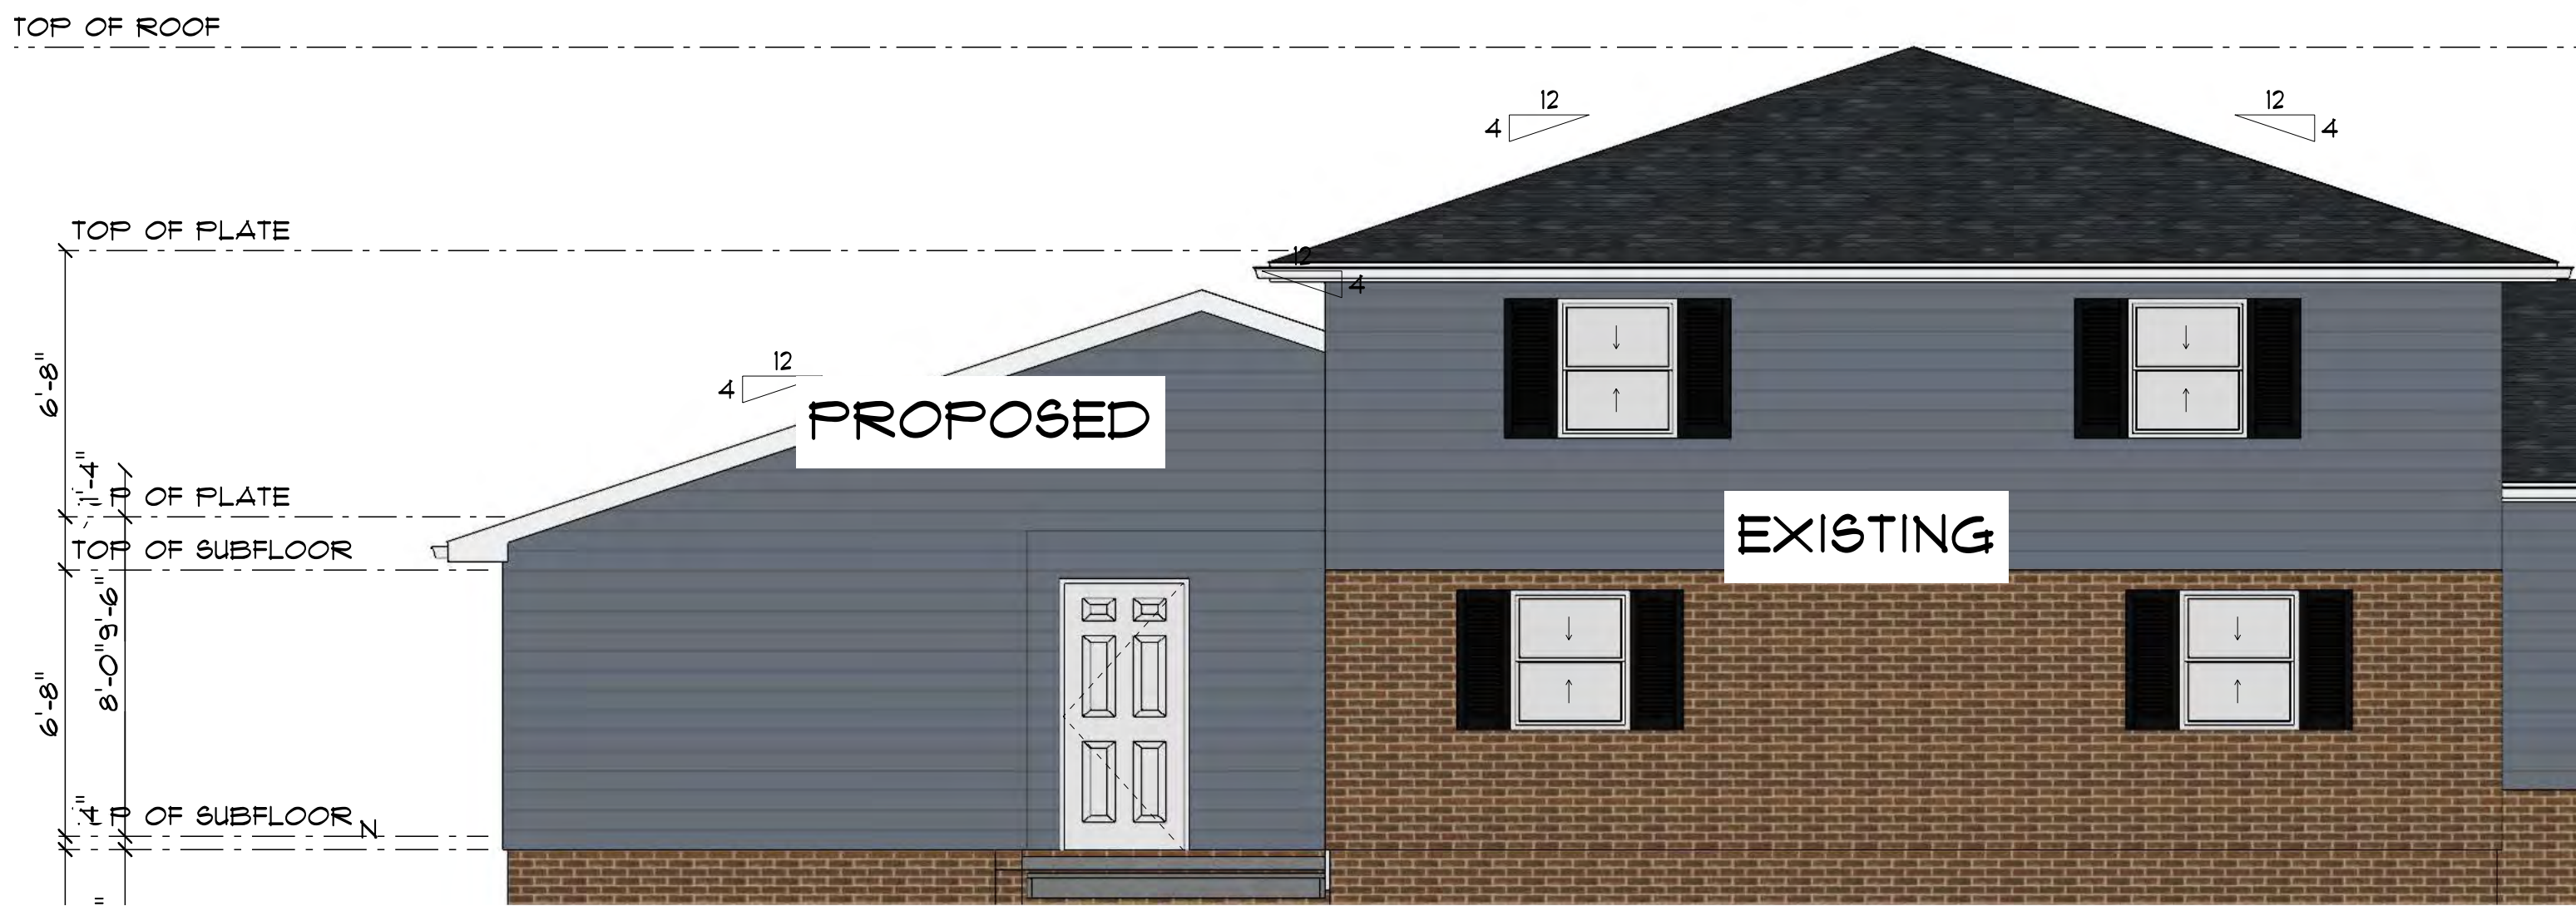

**EAST ELEVATION**  
SCALE: 1/4" = 1'-0"

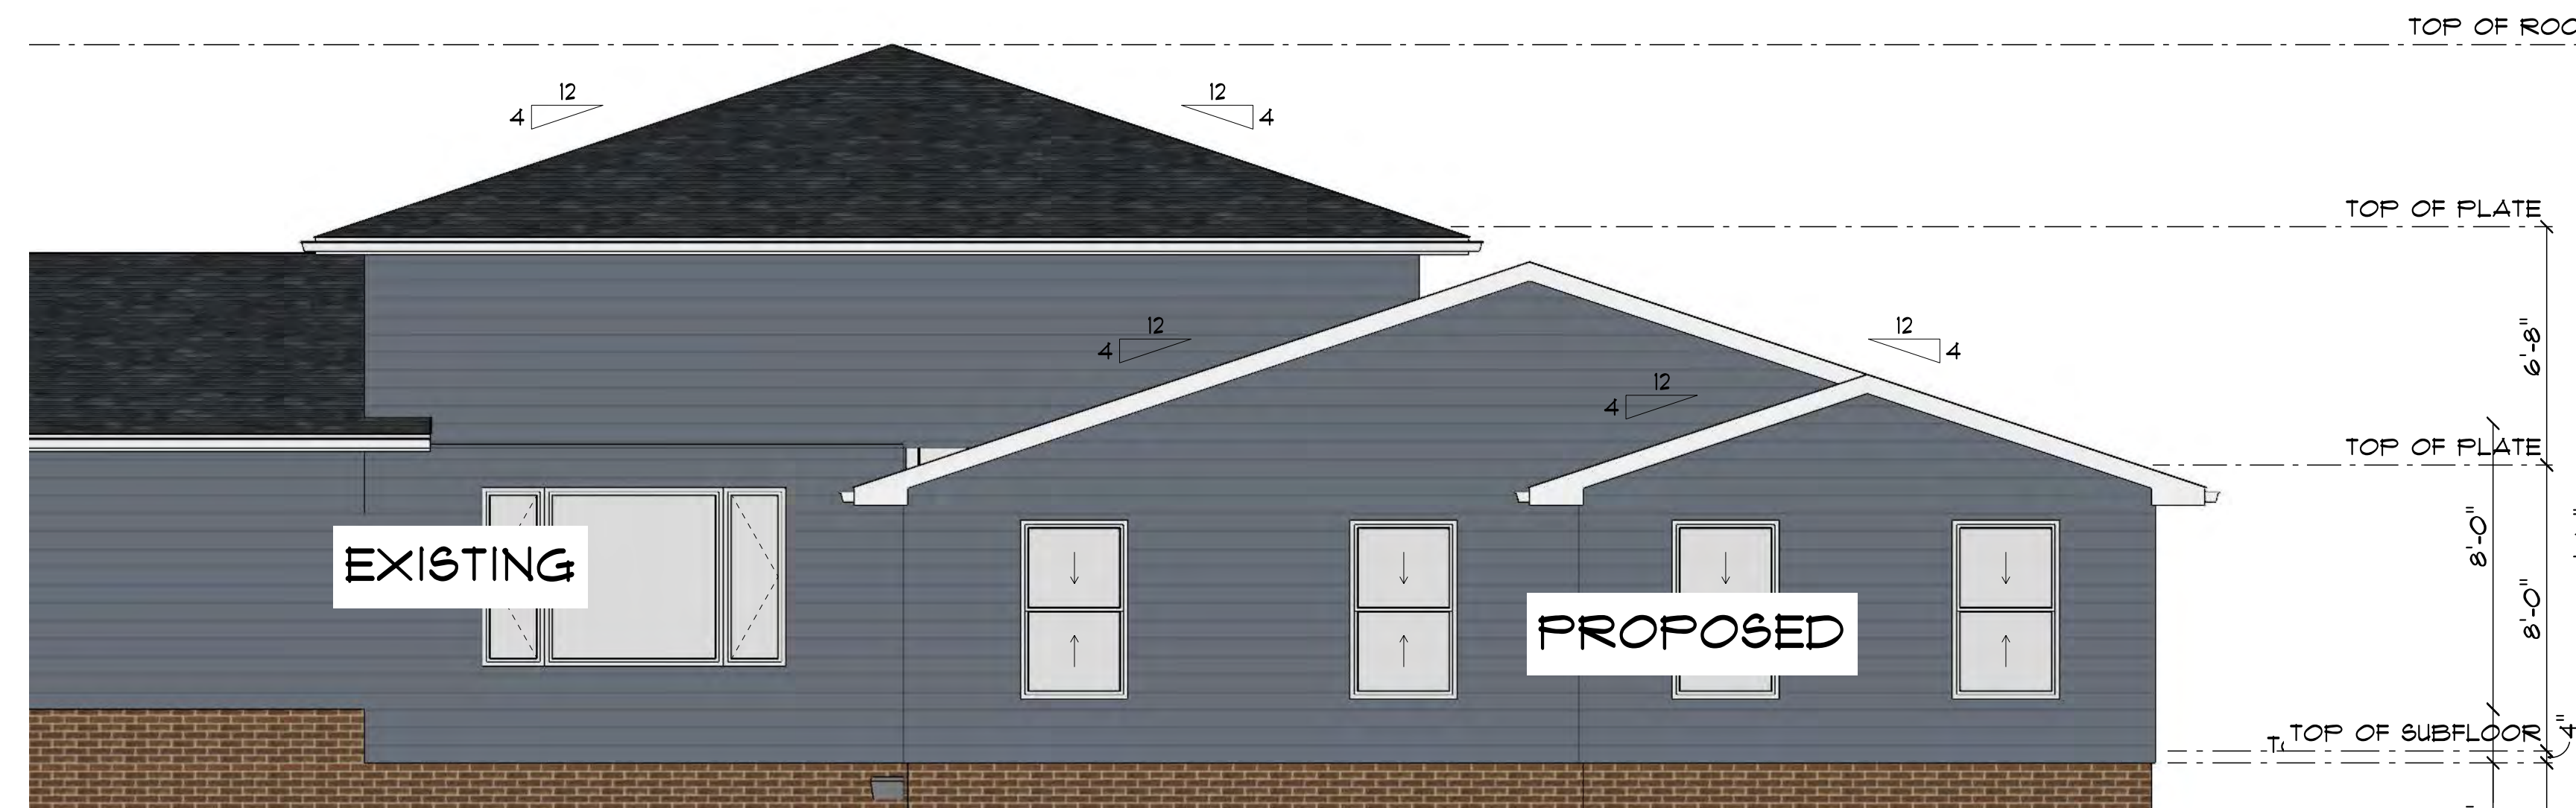

**WEST ELEVATION**  
SCALE: 1/4" = 1'-0"

EXTERIOR FINISH SHALL BE AS FOLLOWS:  
 -ASPHALT SHINGLES TO MATCH EXISTING  
 -VINYL SIDING ON PROPOSED ADDITIONS AND THE EXISTING HOME TO BE PAINTED TO MATCH NEW SIDING



**SOUTH ELEVATION**  
SCALE: 1/4" = 1'-0"



**NORTH ELEVATION**  
SCALE: 1/4" = 1'-0"


COPYRIGHT NOTICE:  
 ALL DRAFTING DEPICTED IN THESE DRAWINGS ARE DONE WITH THE EXPRESS PERMISSION OF THE CLIENT. B R DRAFTING AND DESIGN LLC RESERVES THE RIGHT TO MAKE COPIES, SELL OR DISTRIBUTE COPIES, PREPARE DERIVATIVE WORKS, AND PUBLICLY DISPLAY THE WORK AS THEY SEE FIT.  
 SCALE: 1/4" = 1'-0"  
 DRAWN BY: BENJAMIN ROGERS  
 DATE: Wednesday, January 29, 2025

**ROOM ADDITION**  
 6581 Highland Road  
 Mayfield, OH 44143


**B R DRAFTING & DESIGN LLC**  
 104 SOUTH WHITE STREET SUITE #210  
 WAKE FOREST, NC 27587  
 OH 440-703-8010 / NC 919-635-9500  
 info@brddplans.com / brddplans.com

**BR**  
 RAFTING  
 DESIGN


2 / 6  
 ELEVATION

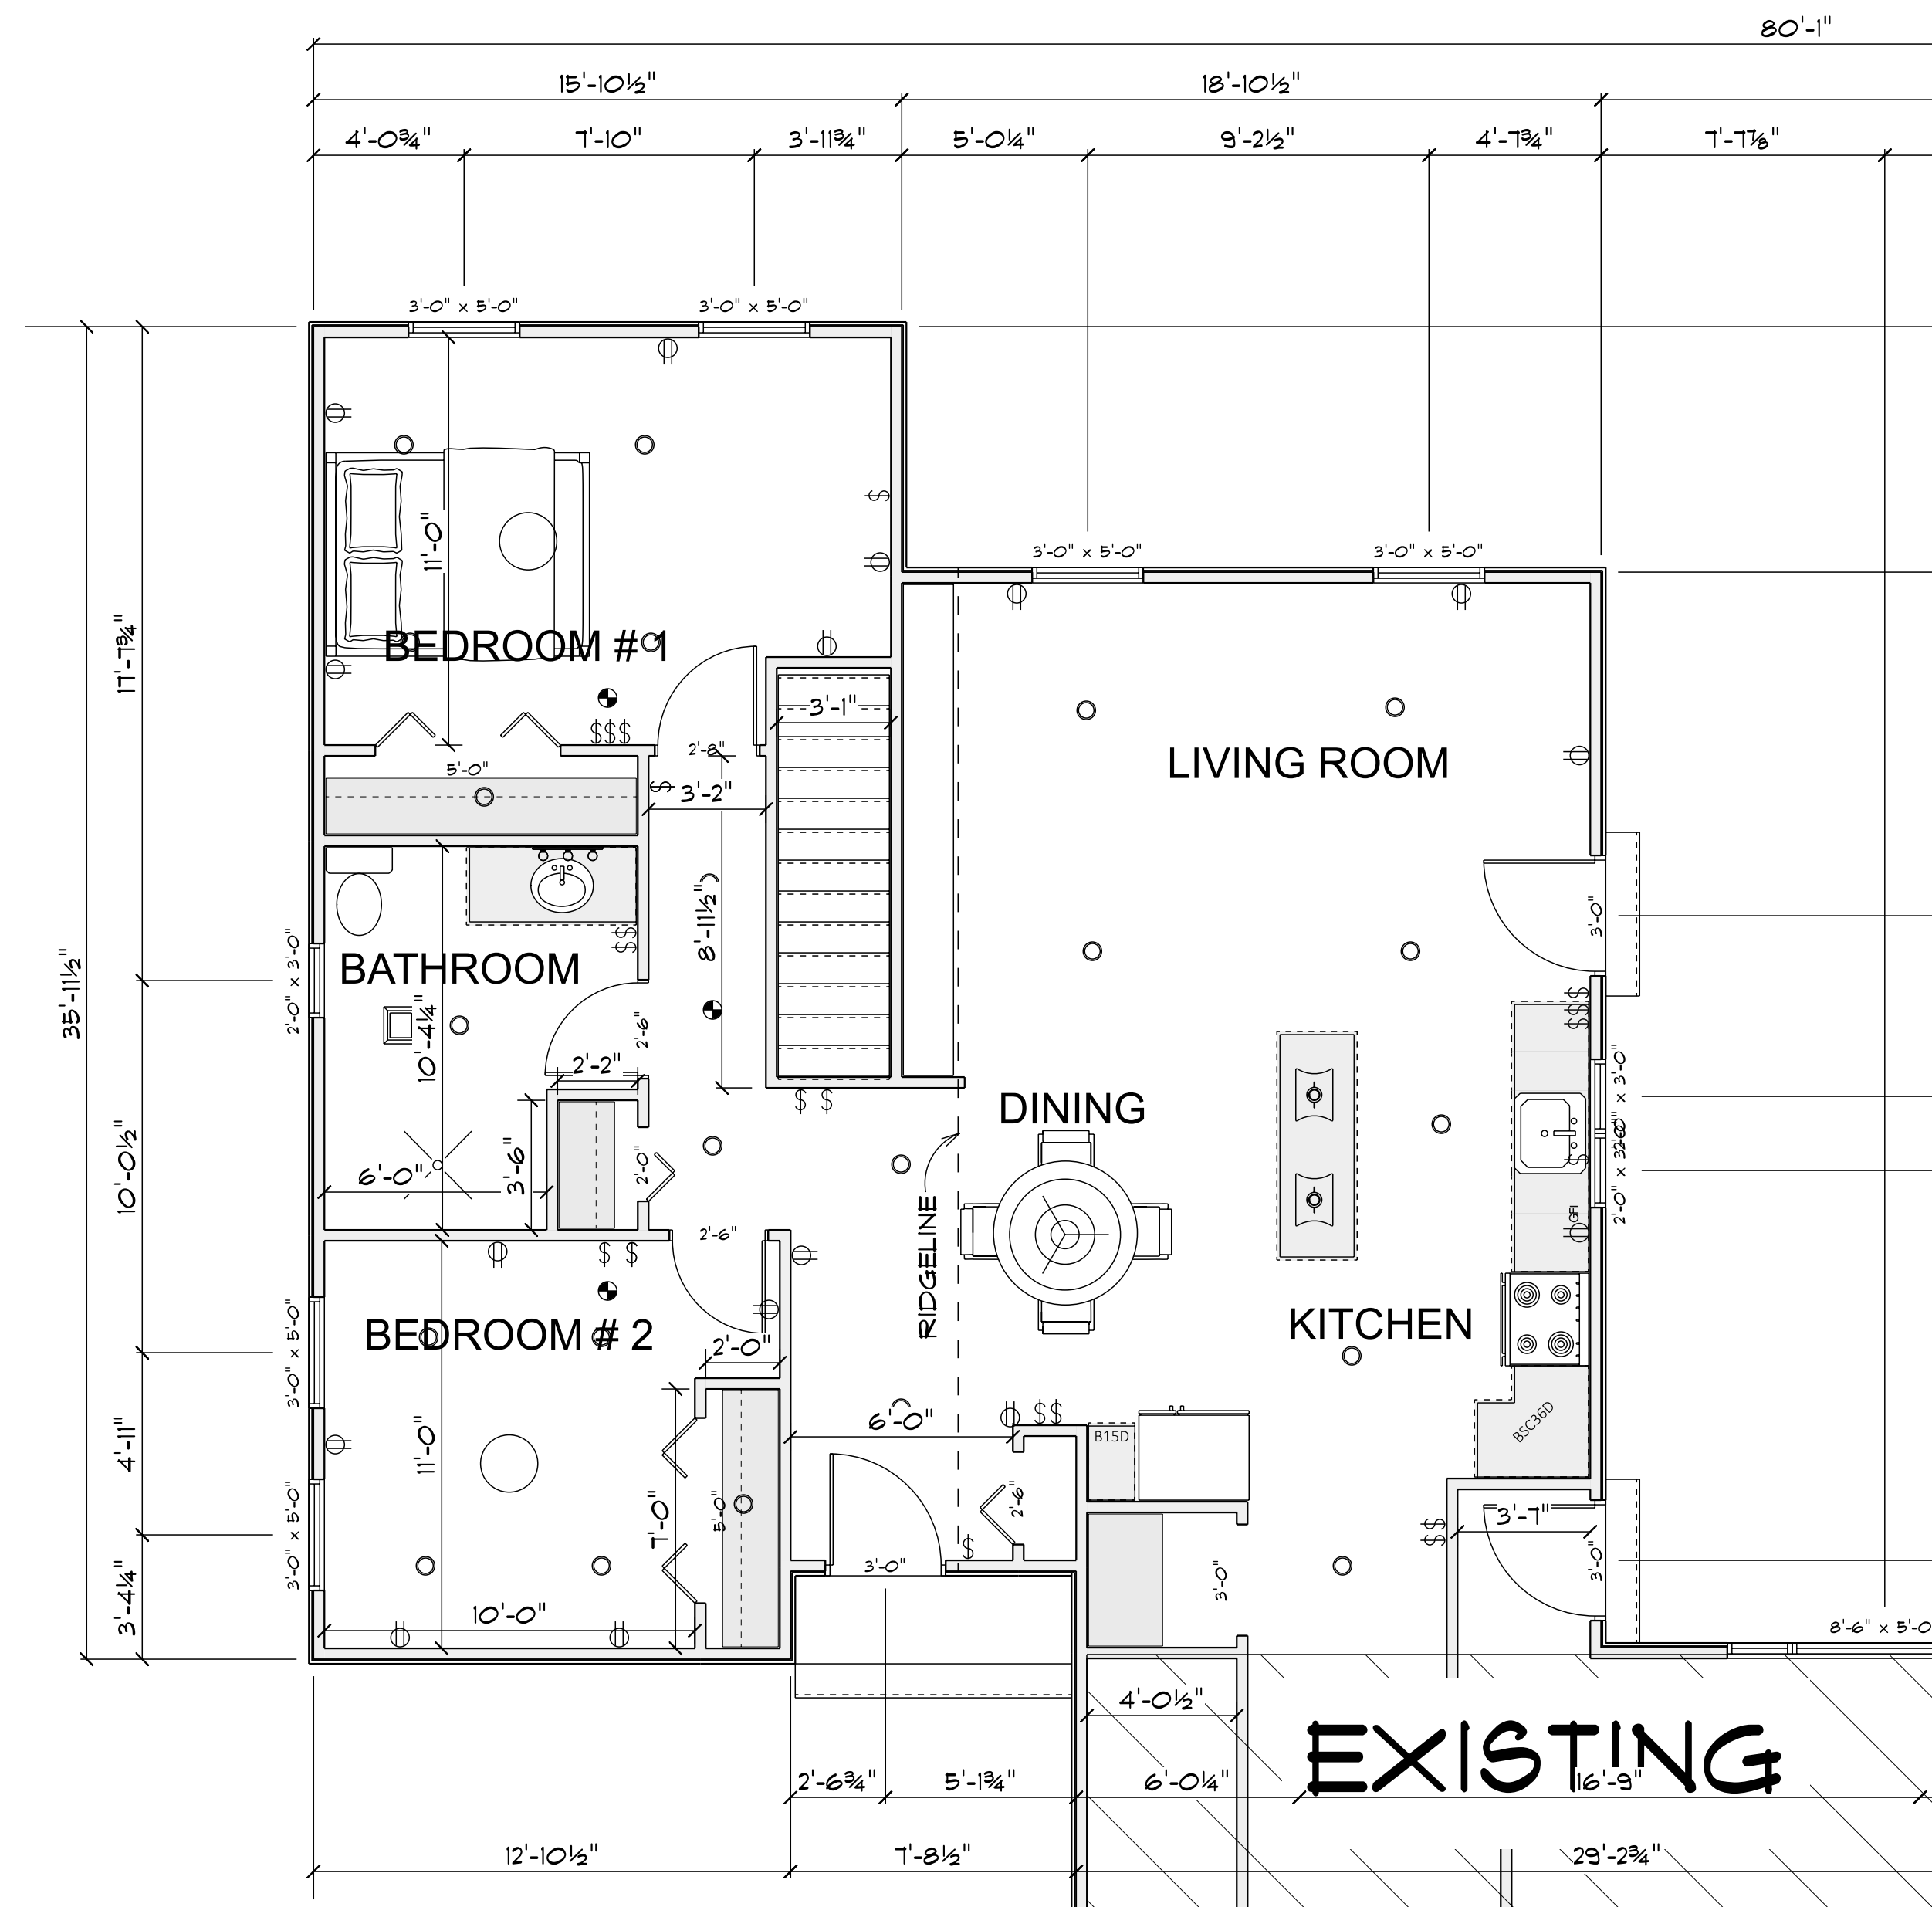

**MAIN FLOOR**  
SCALE: 1/4" = 1'-0"

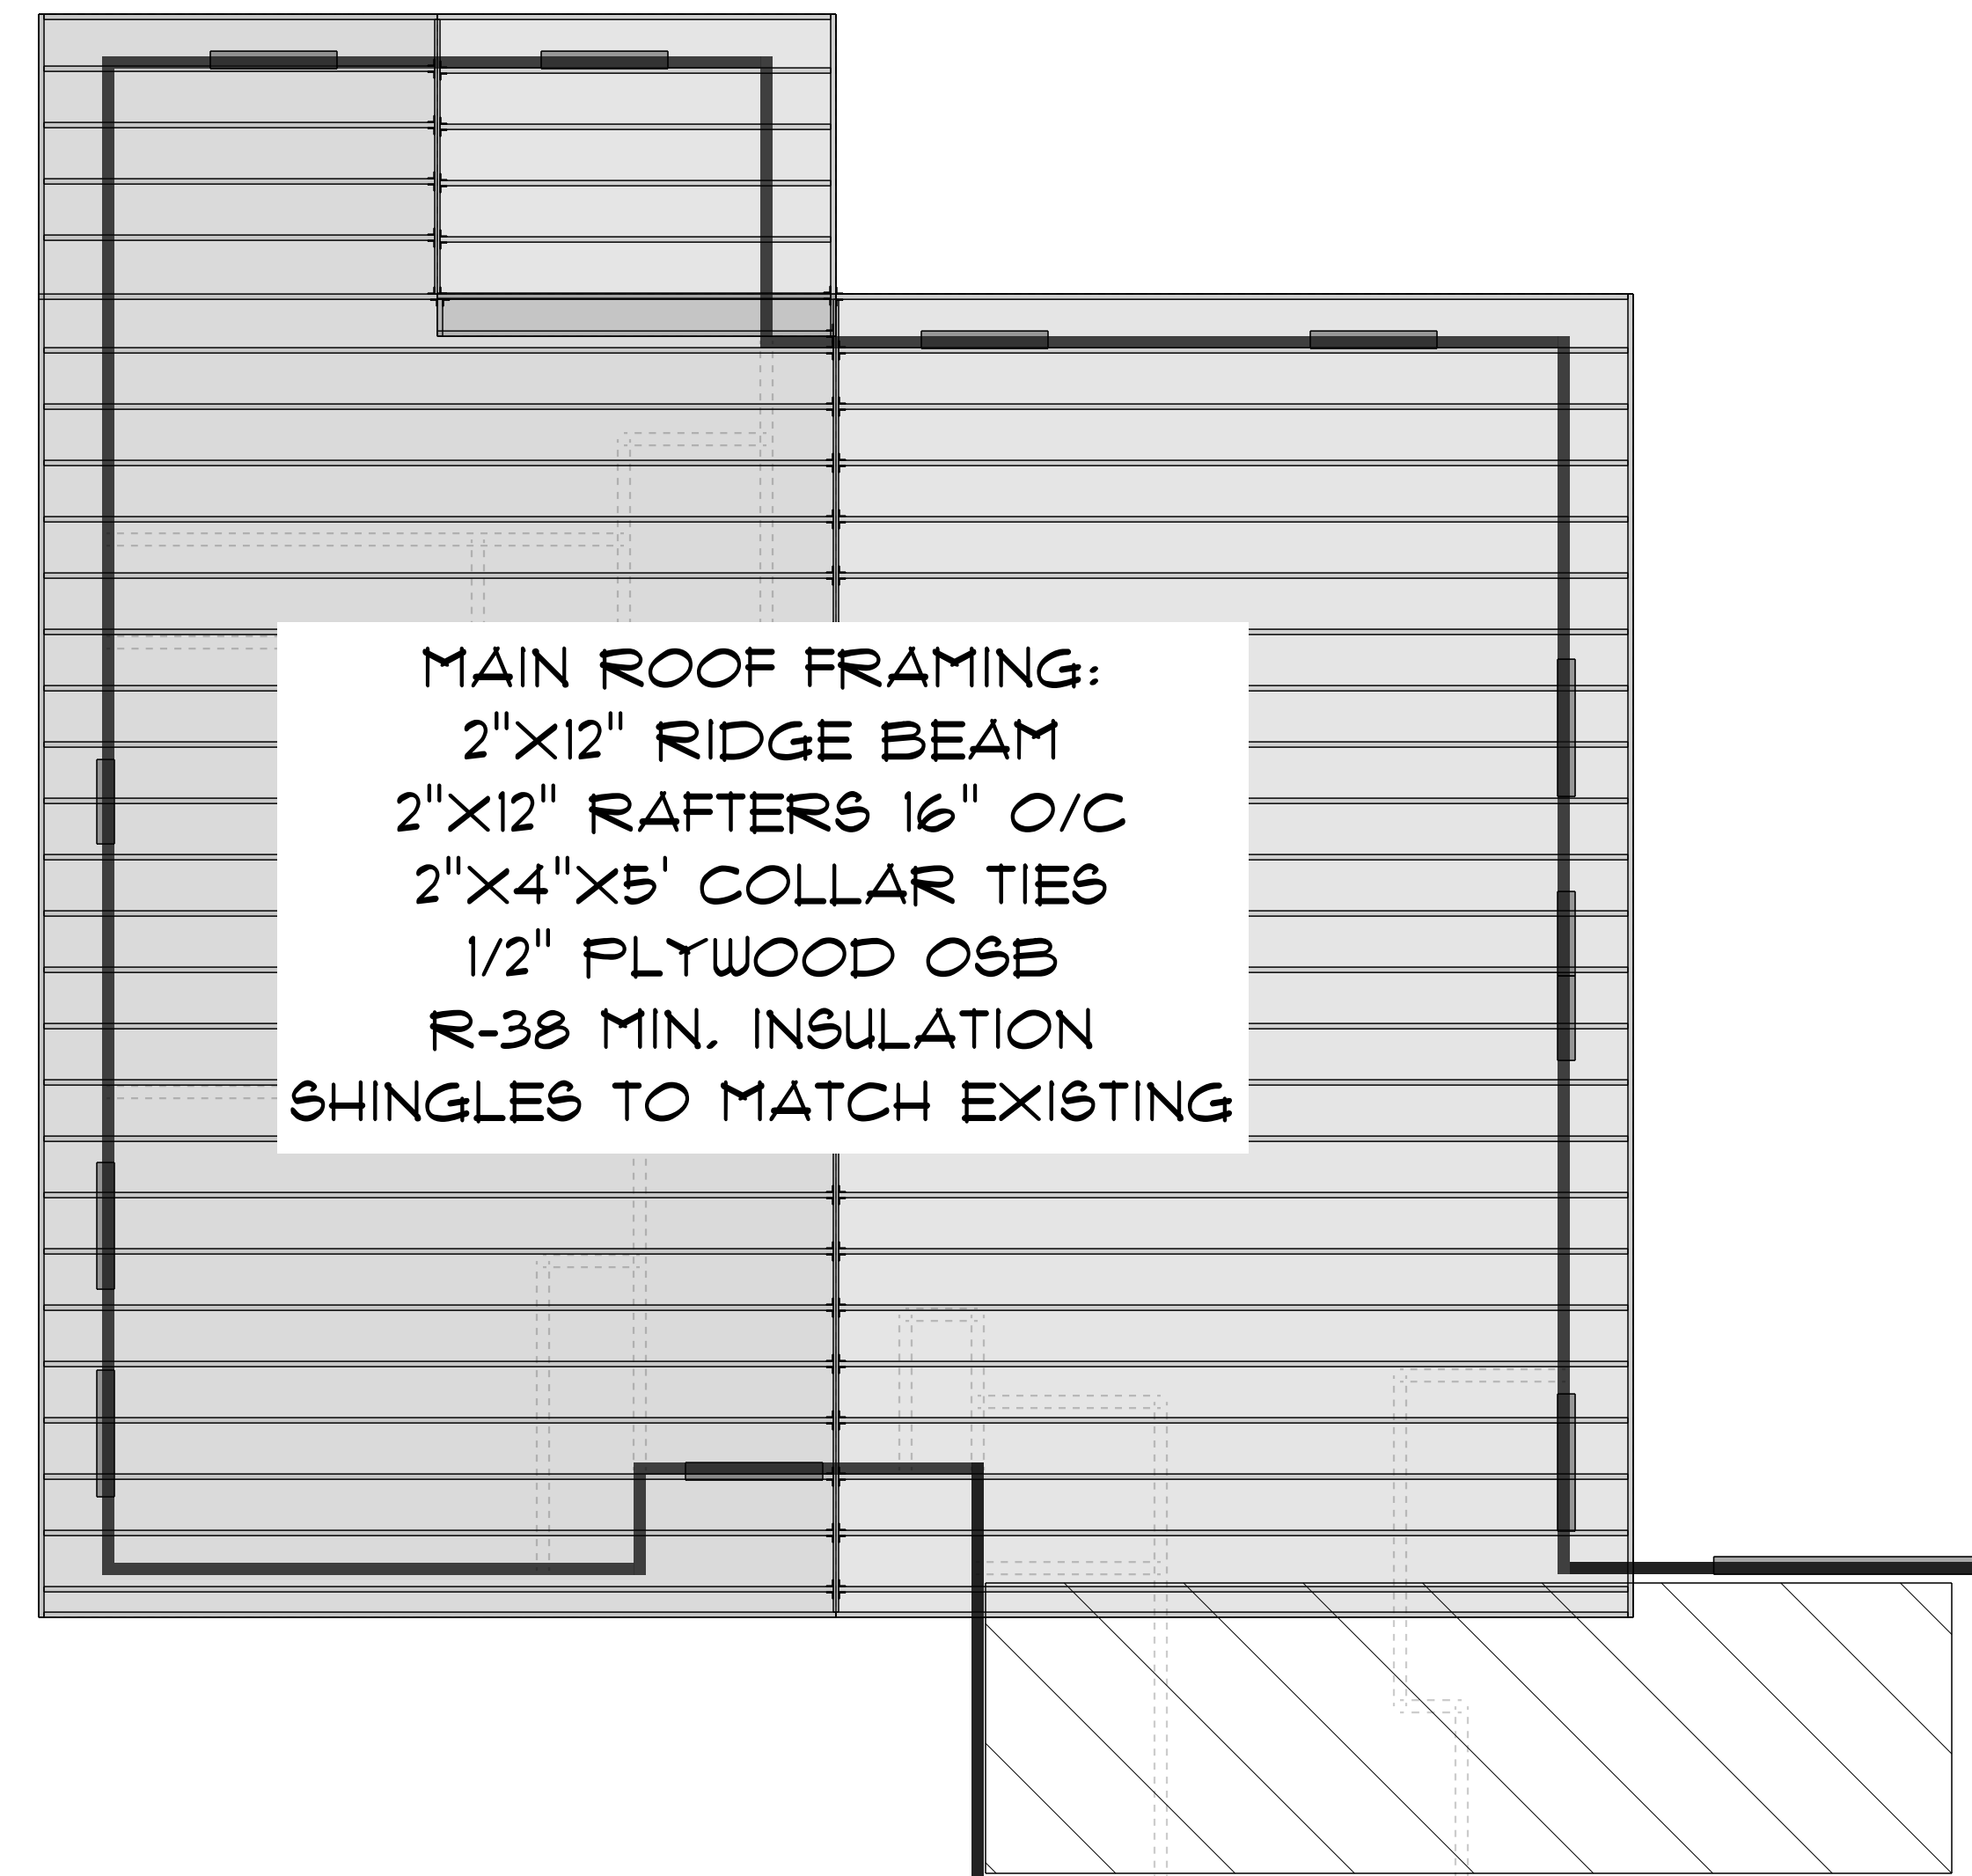


**MAIN FLOOR - ROOF**  
SCALE: 1/4" = 1'-0"

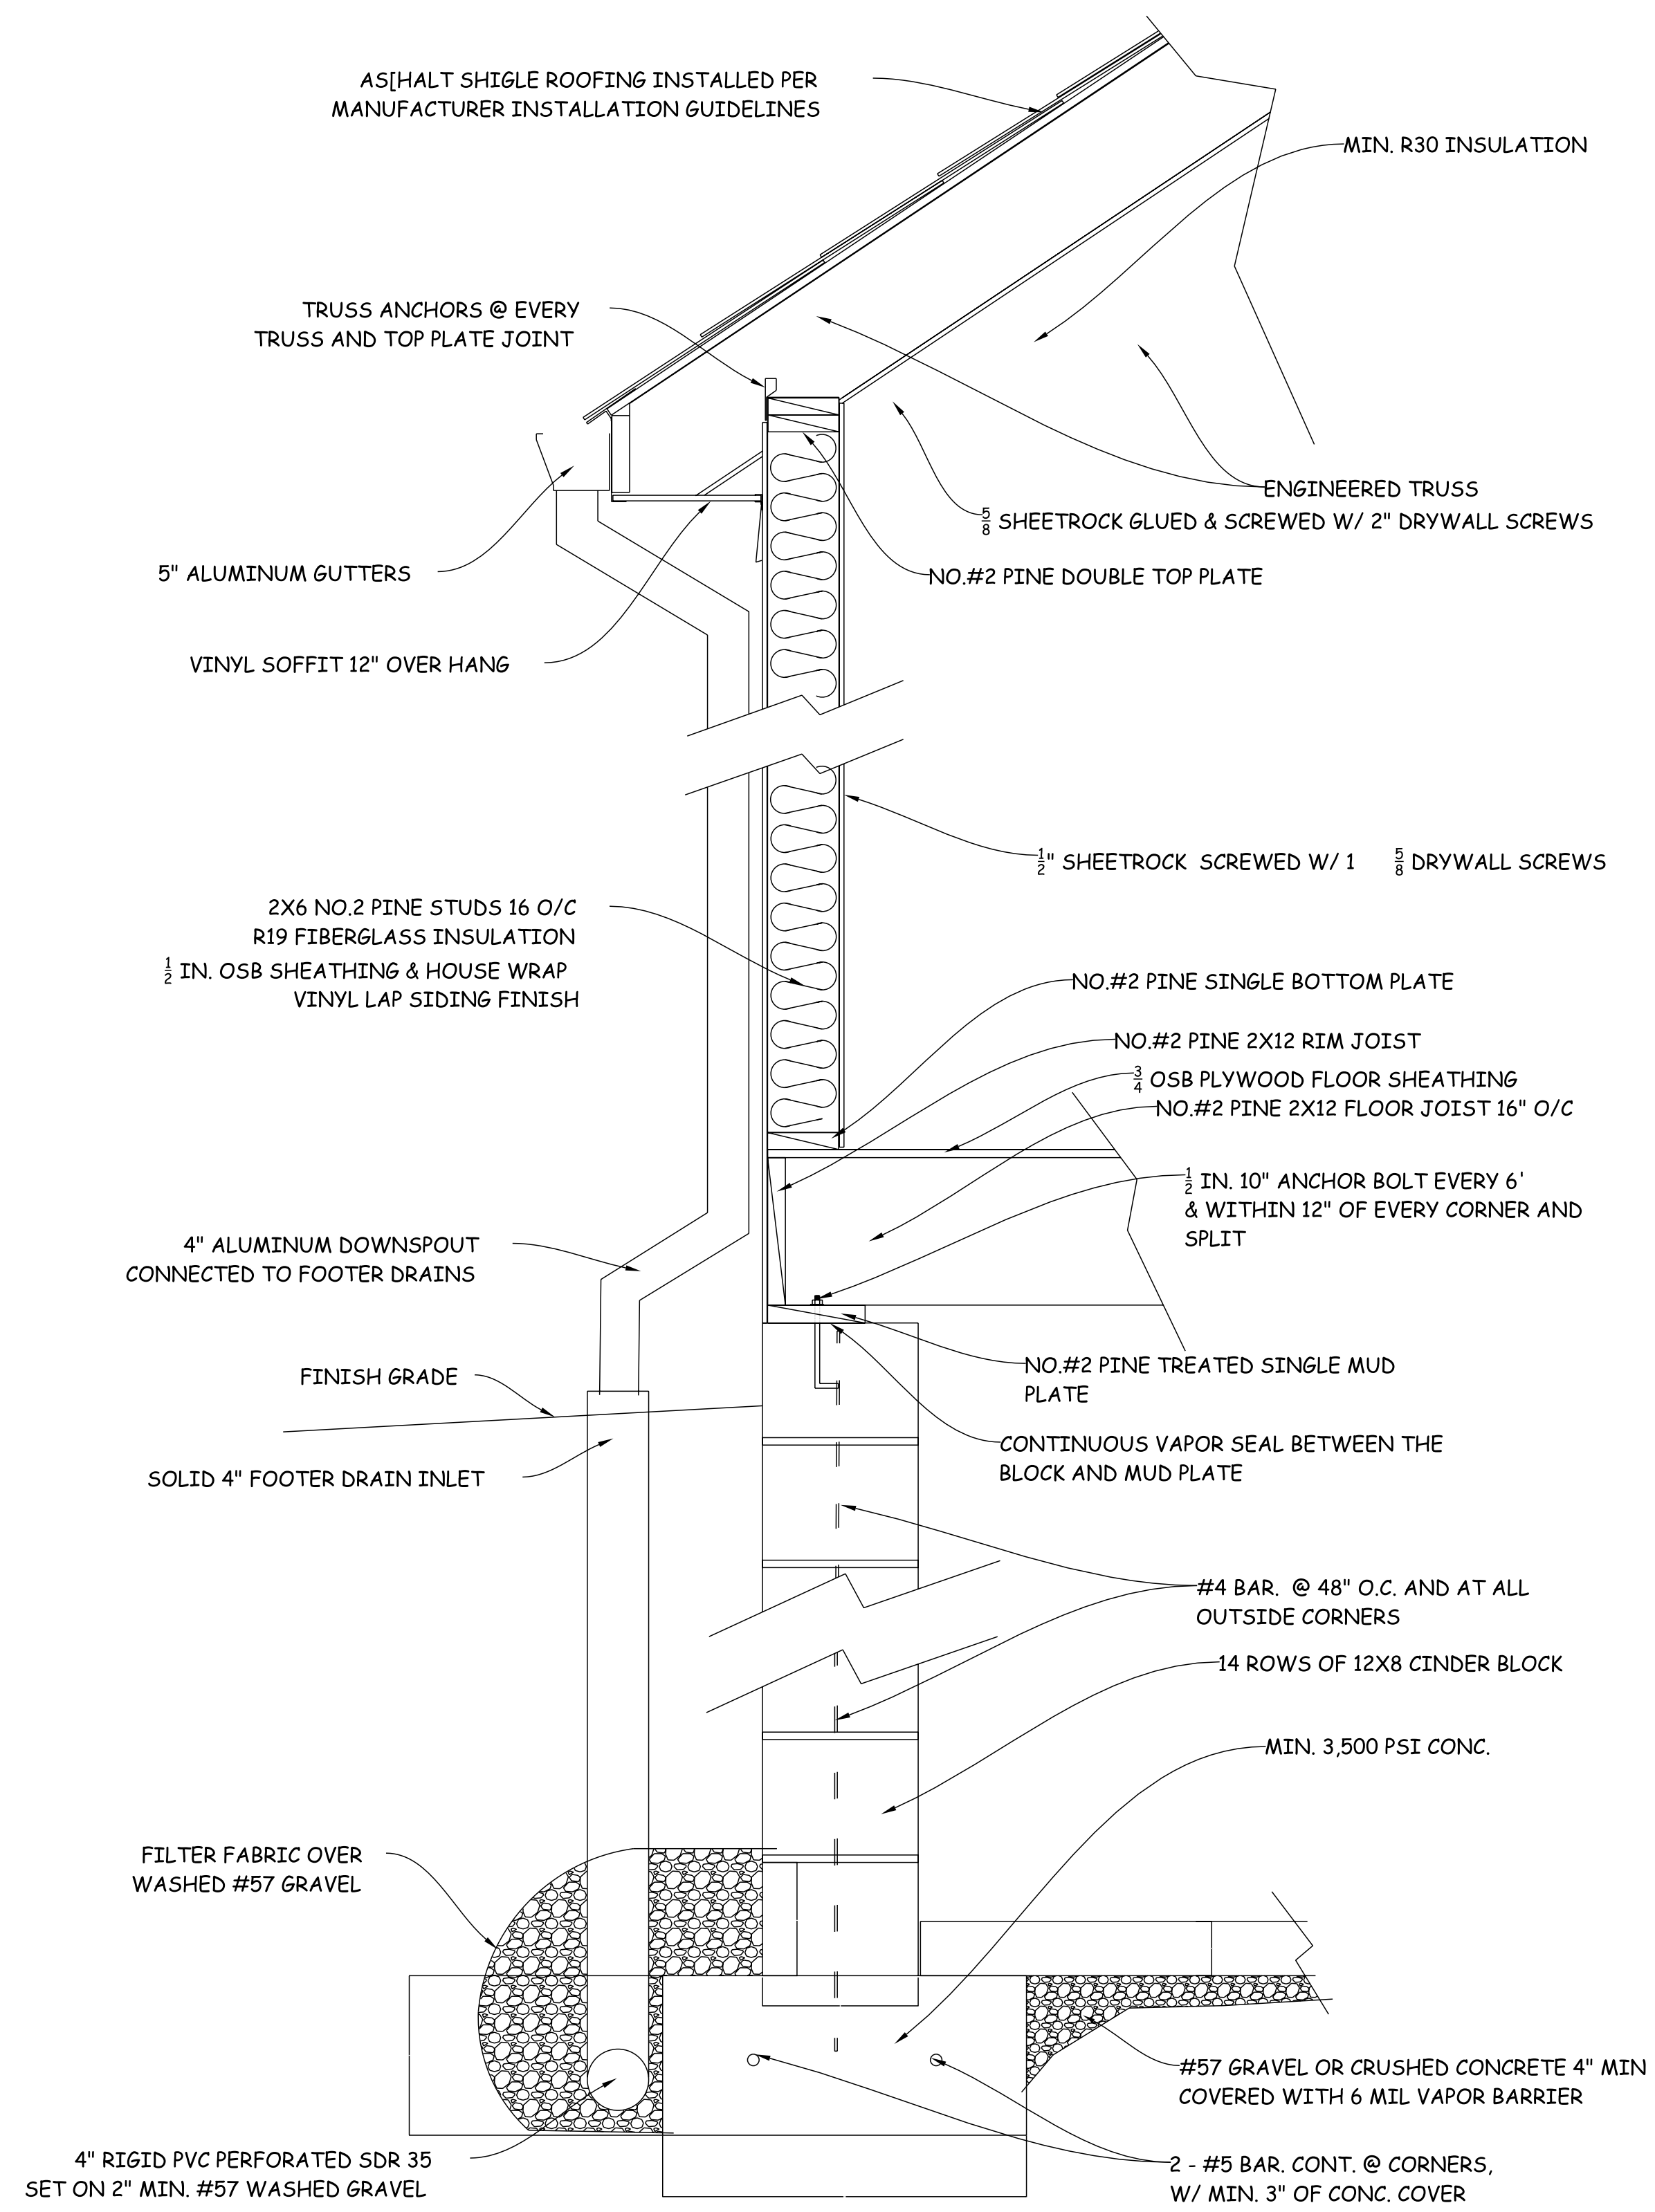

**WALL DETAIL**


SCALE: 3/16" = 1'-0"

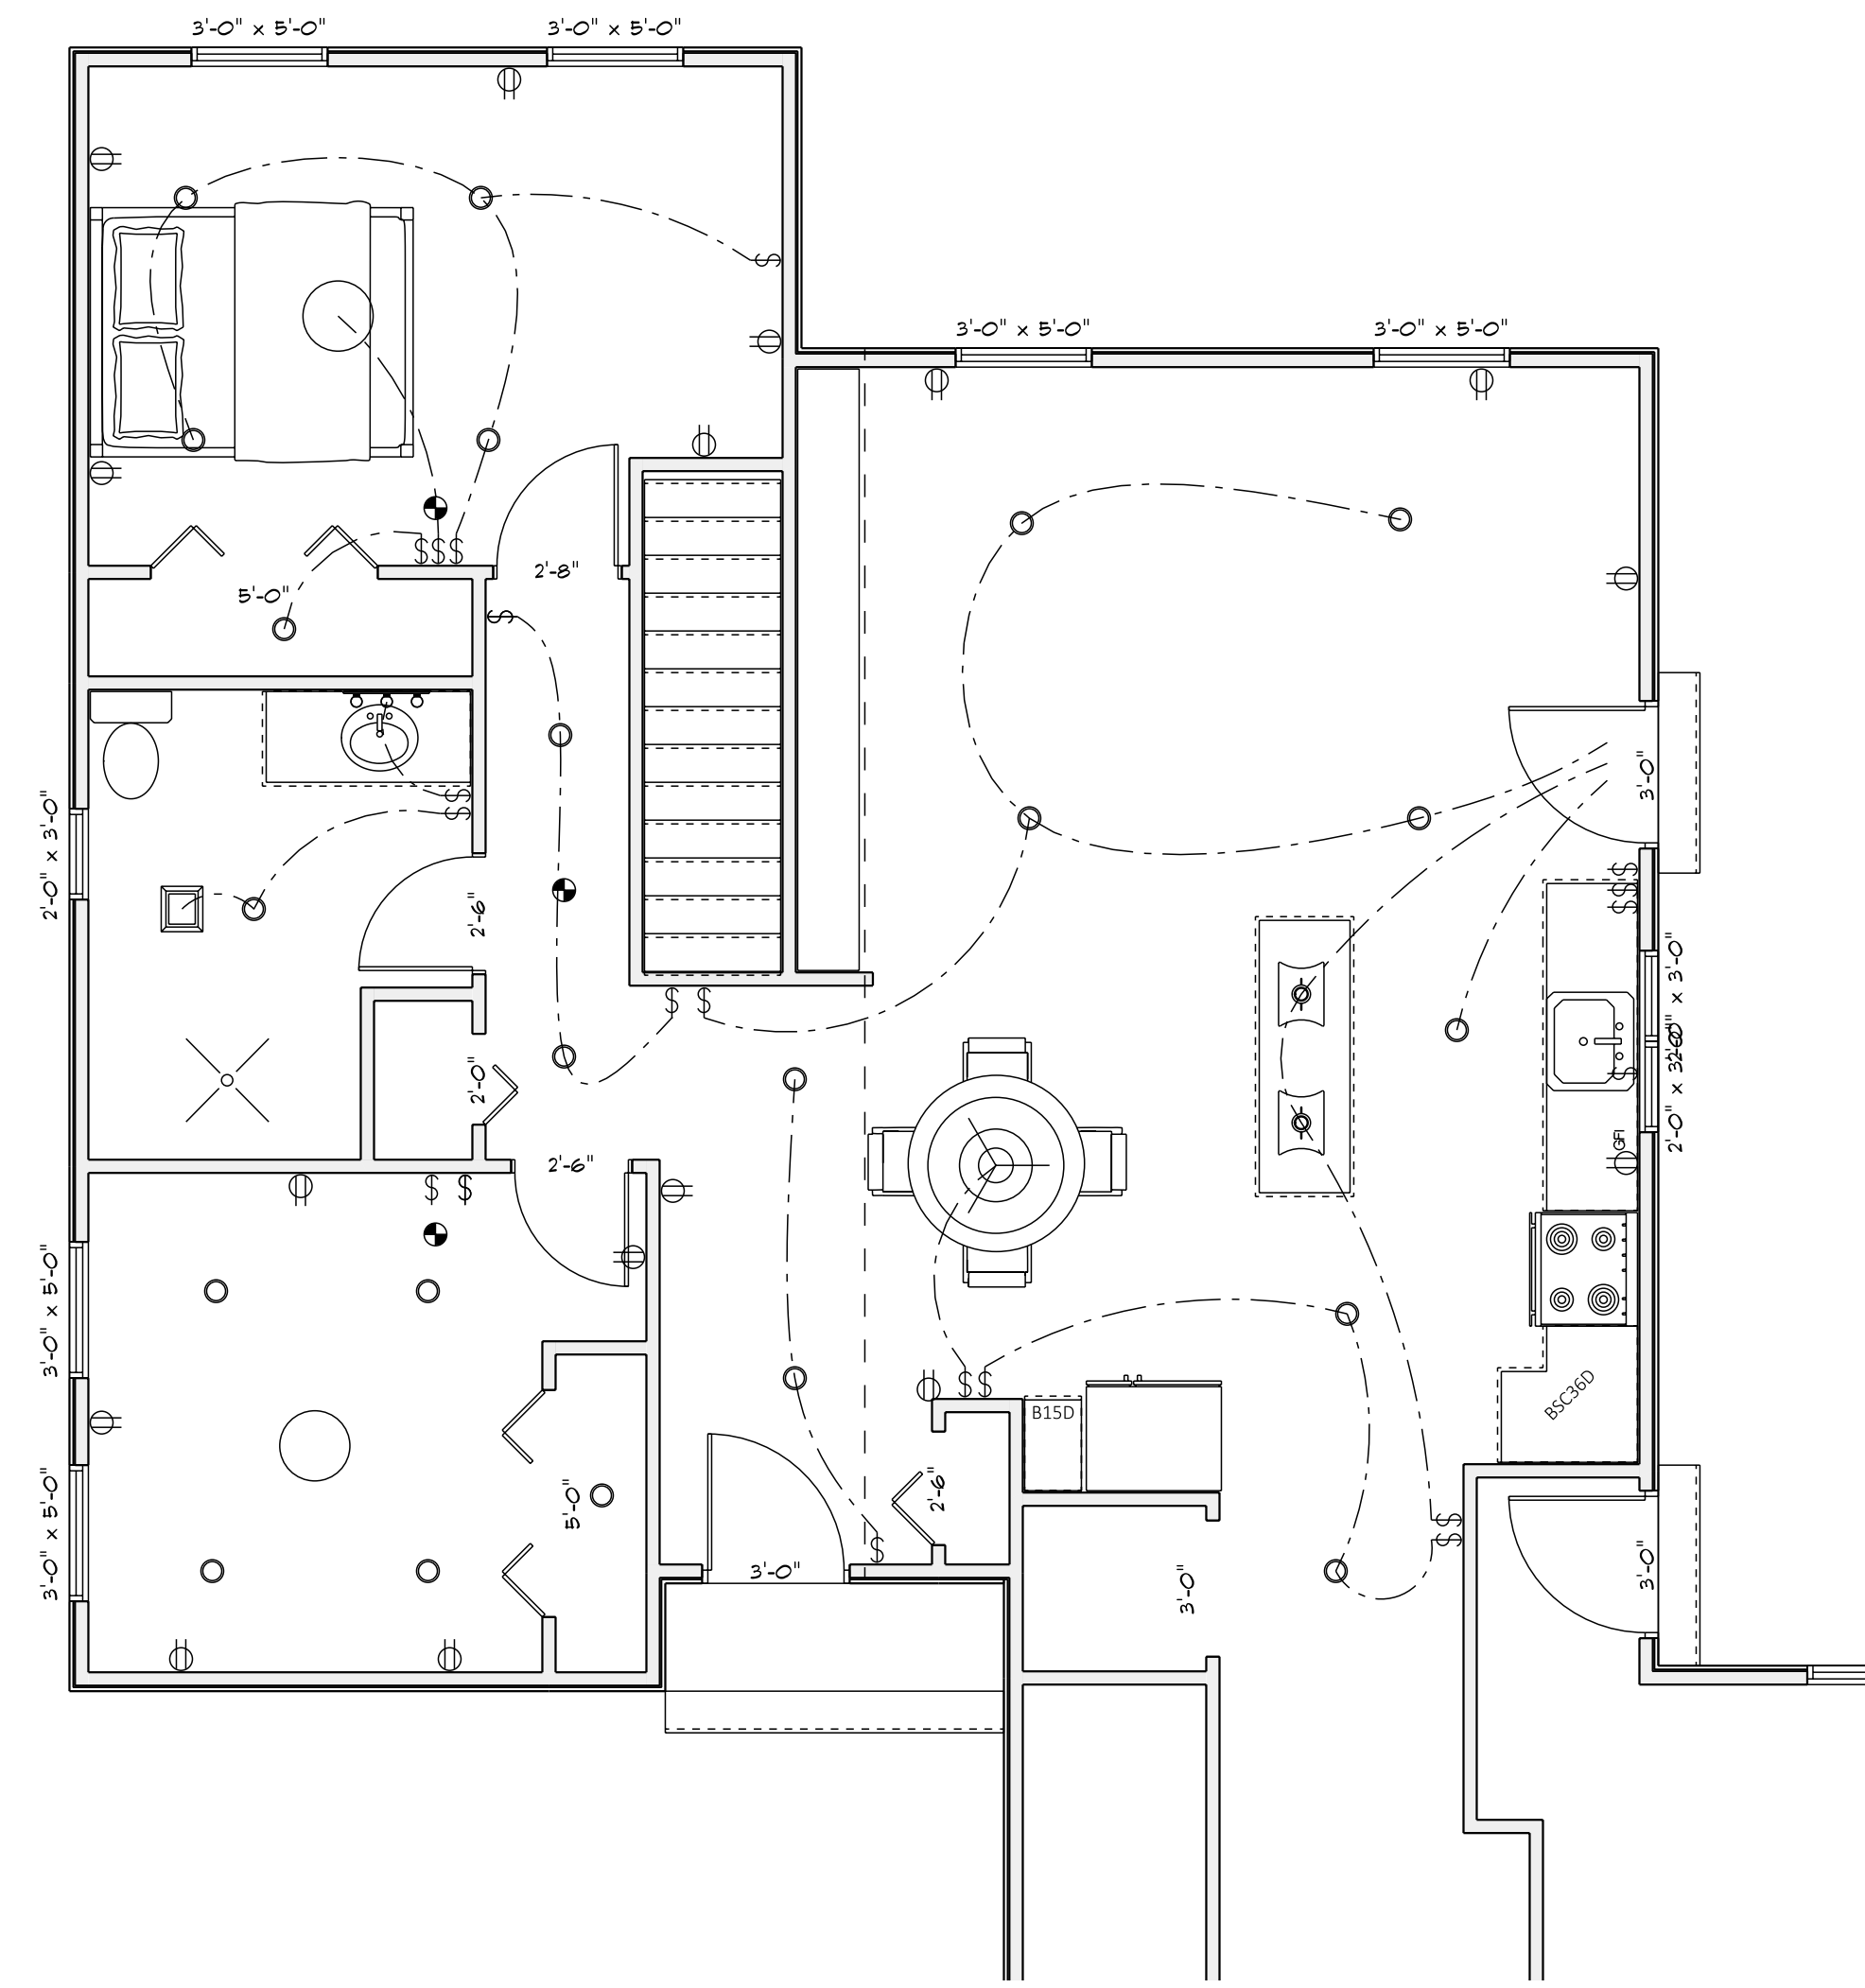


**MAIN FLOOR - ELECTRICAL**

SCALE: 1/4" = 1'-0"


	<p><b>ROOM ADDITION</b> 6581 Highland Road Meyfield, OH 44143</p>	<p><b>B R DRAFTING &amp; DESIGN LLC</b> 104 SOUTH WHITE STREET SUITE #210 WAKE FOREST, NC 27587 OH 440-703-8010 / NC 919-635-9500 info@brddplans.com / brddplans.com</p>
<p>4 / 6</p>		<p>DETAIL</p>
<p>SCALE: As Noted DRAWN BY: BENJAMIN ROGERS DATE: Wednesday, January 29, 2025</p>		
<p><small>COPYRIGHT NOTICE: ALL DRAFTING DEPICTED IN THESE DRAWINGS ARE DONE WITH THE EXPRESS PERMISSION OF THE CLIENT. B R DRAFTING AND DESIGN LLC RESERVES THE RIGHT TO MAKE COPIES, SELL OR PUBLICLY DISPLAY THE WORK AS THEY SEE FIT. DISTRIBUTE COPIES, PREPARE DERIVATIVE WORKS, AND</small></p>		

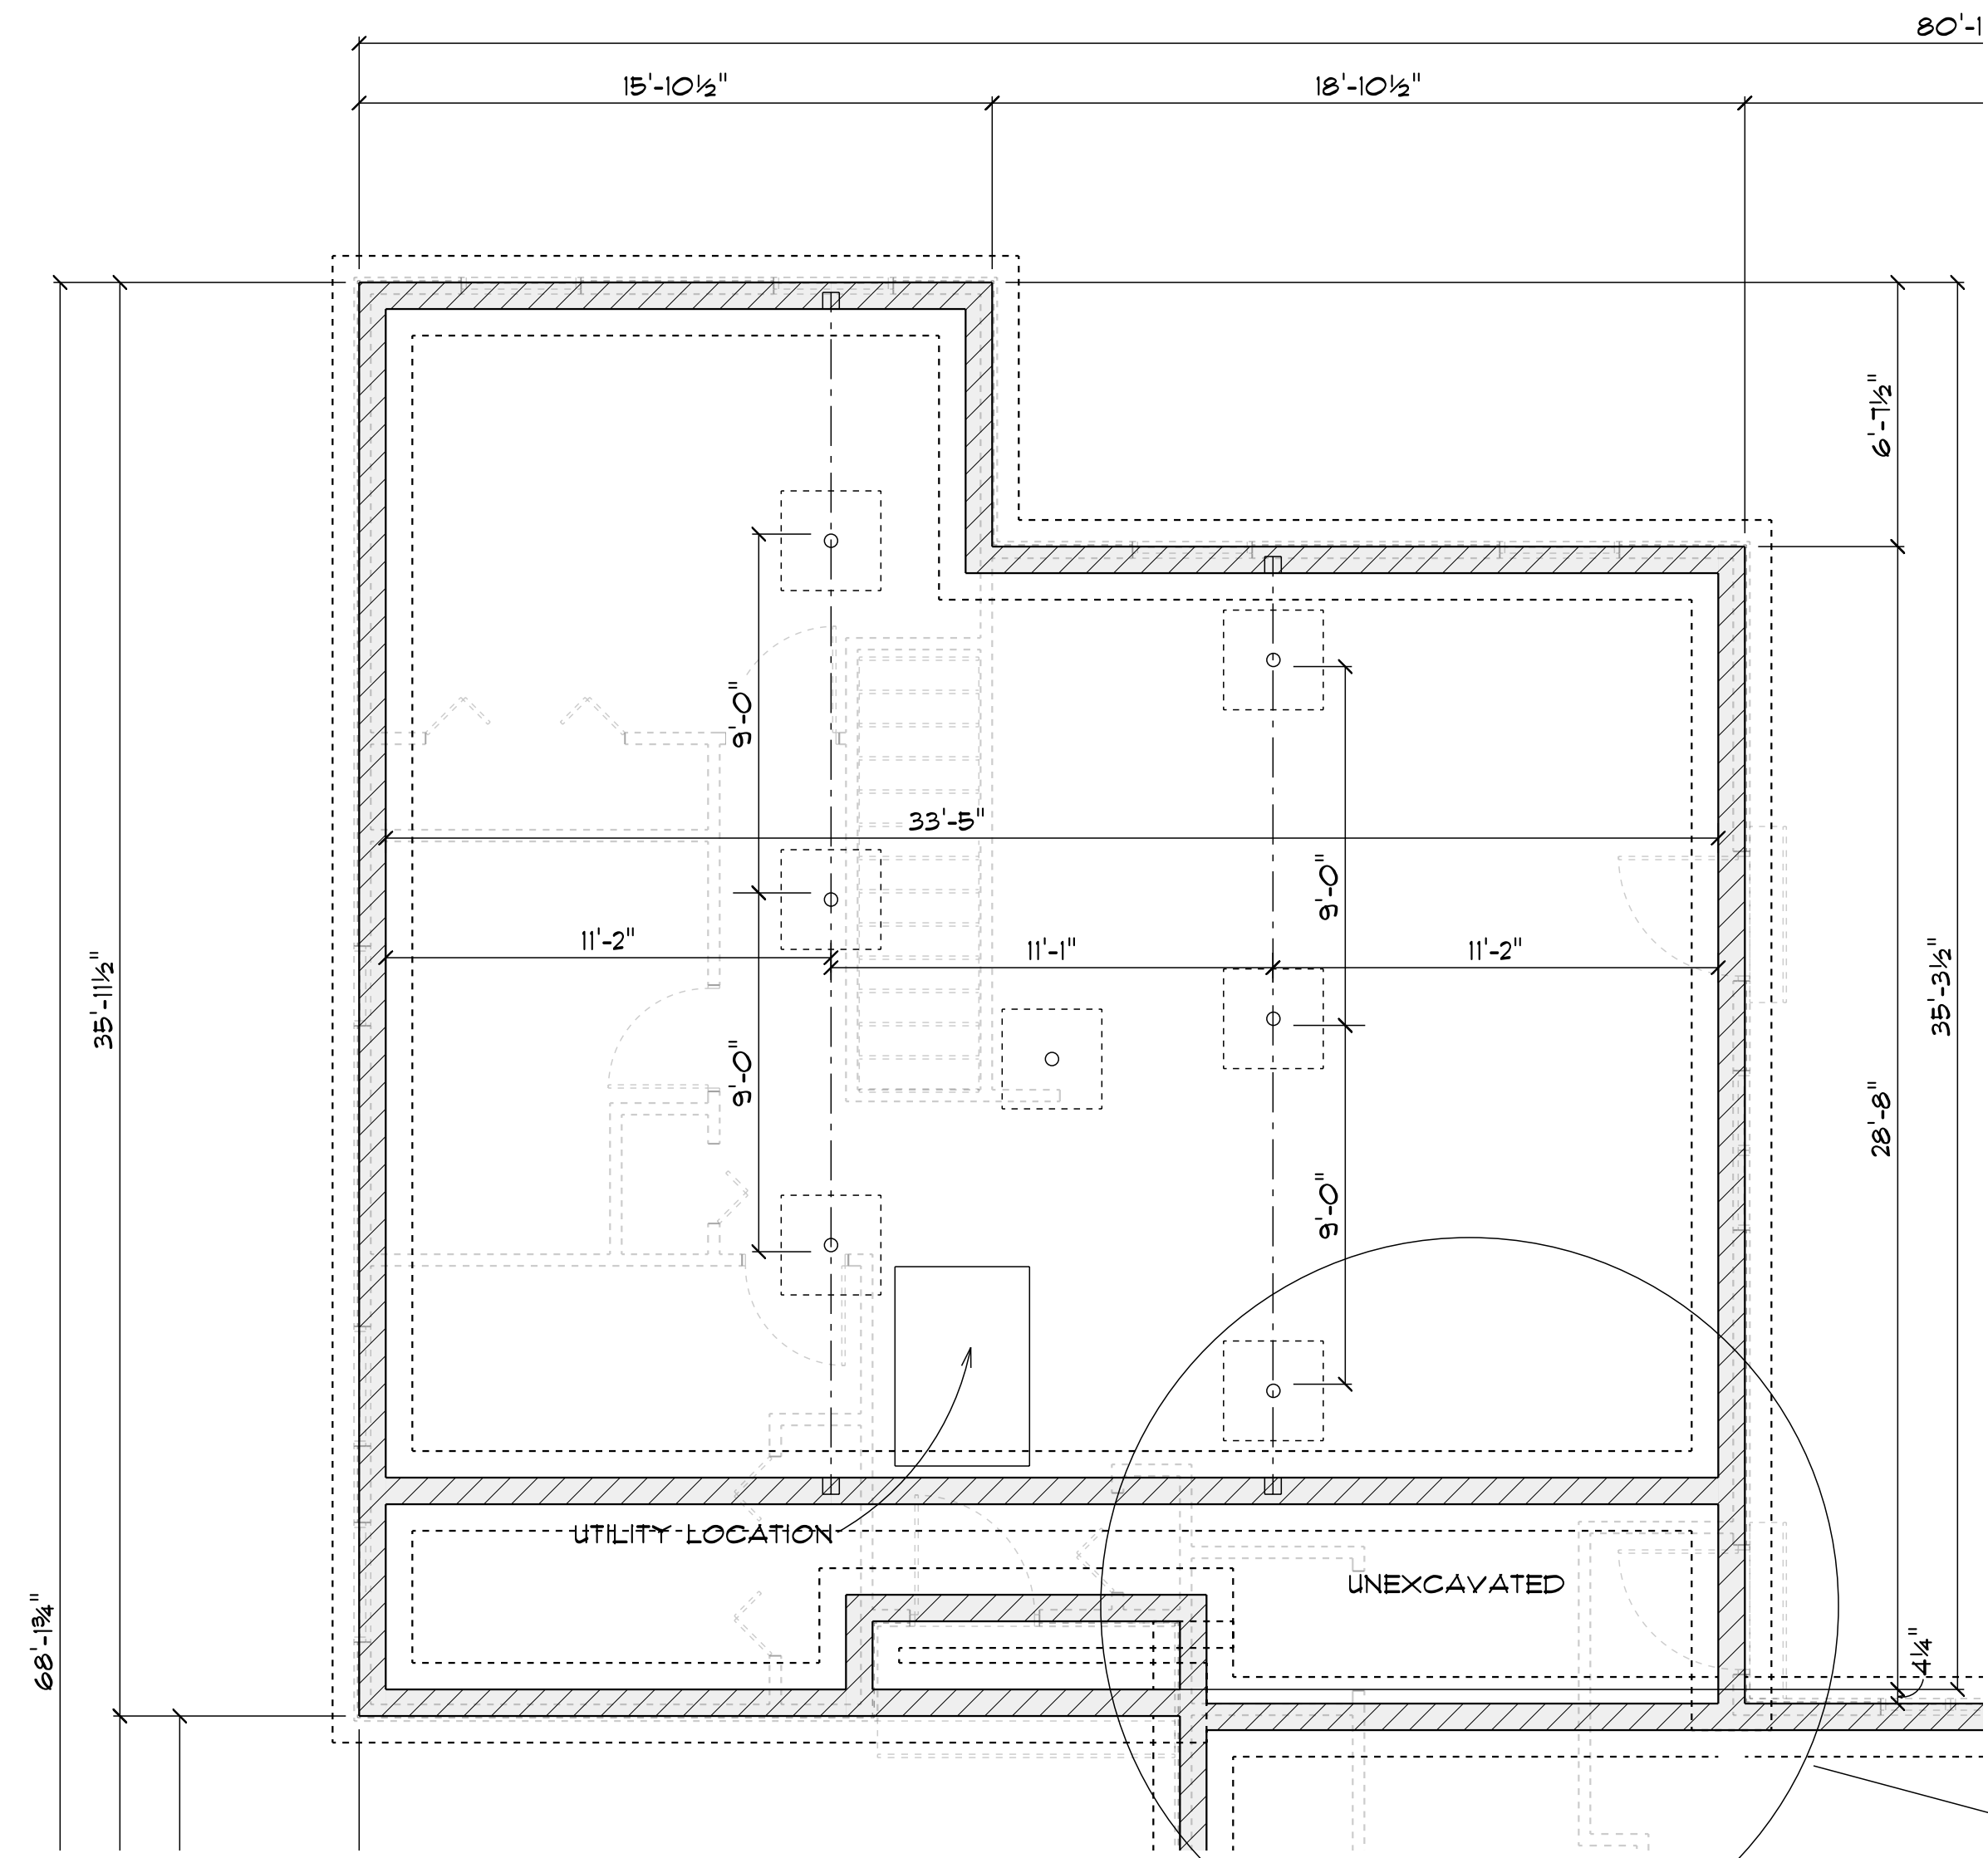

**BASEMENT**  
SCALE: 1/4" = 1'-0"

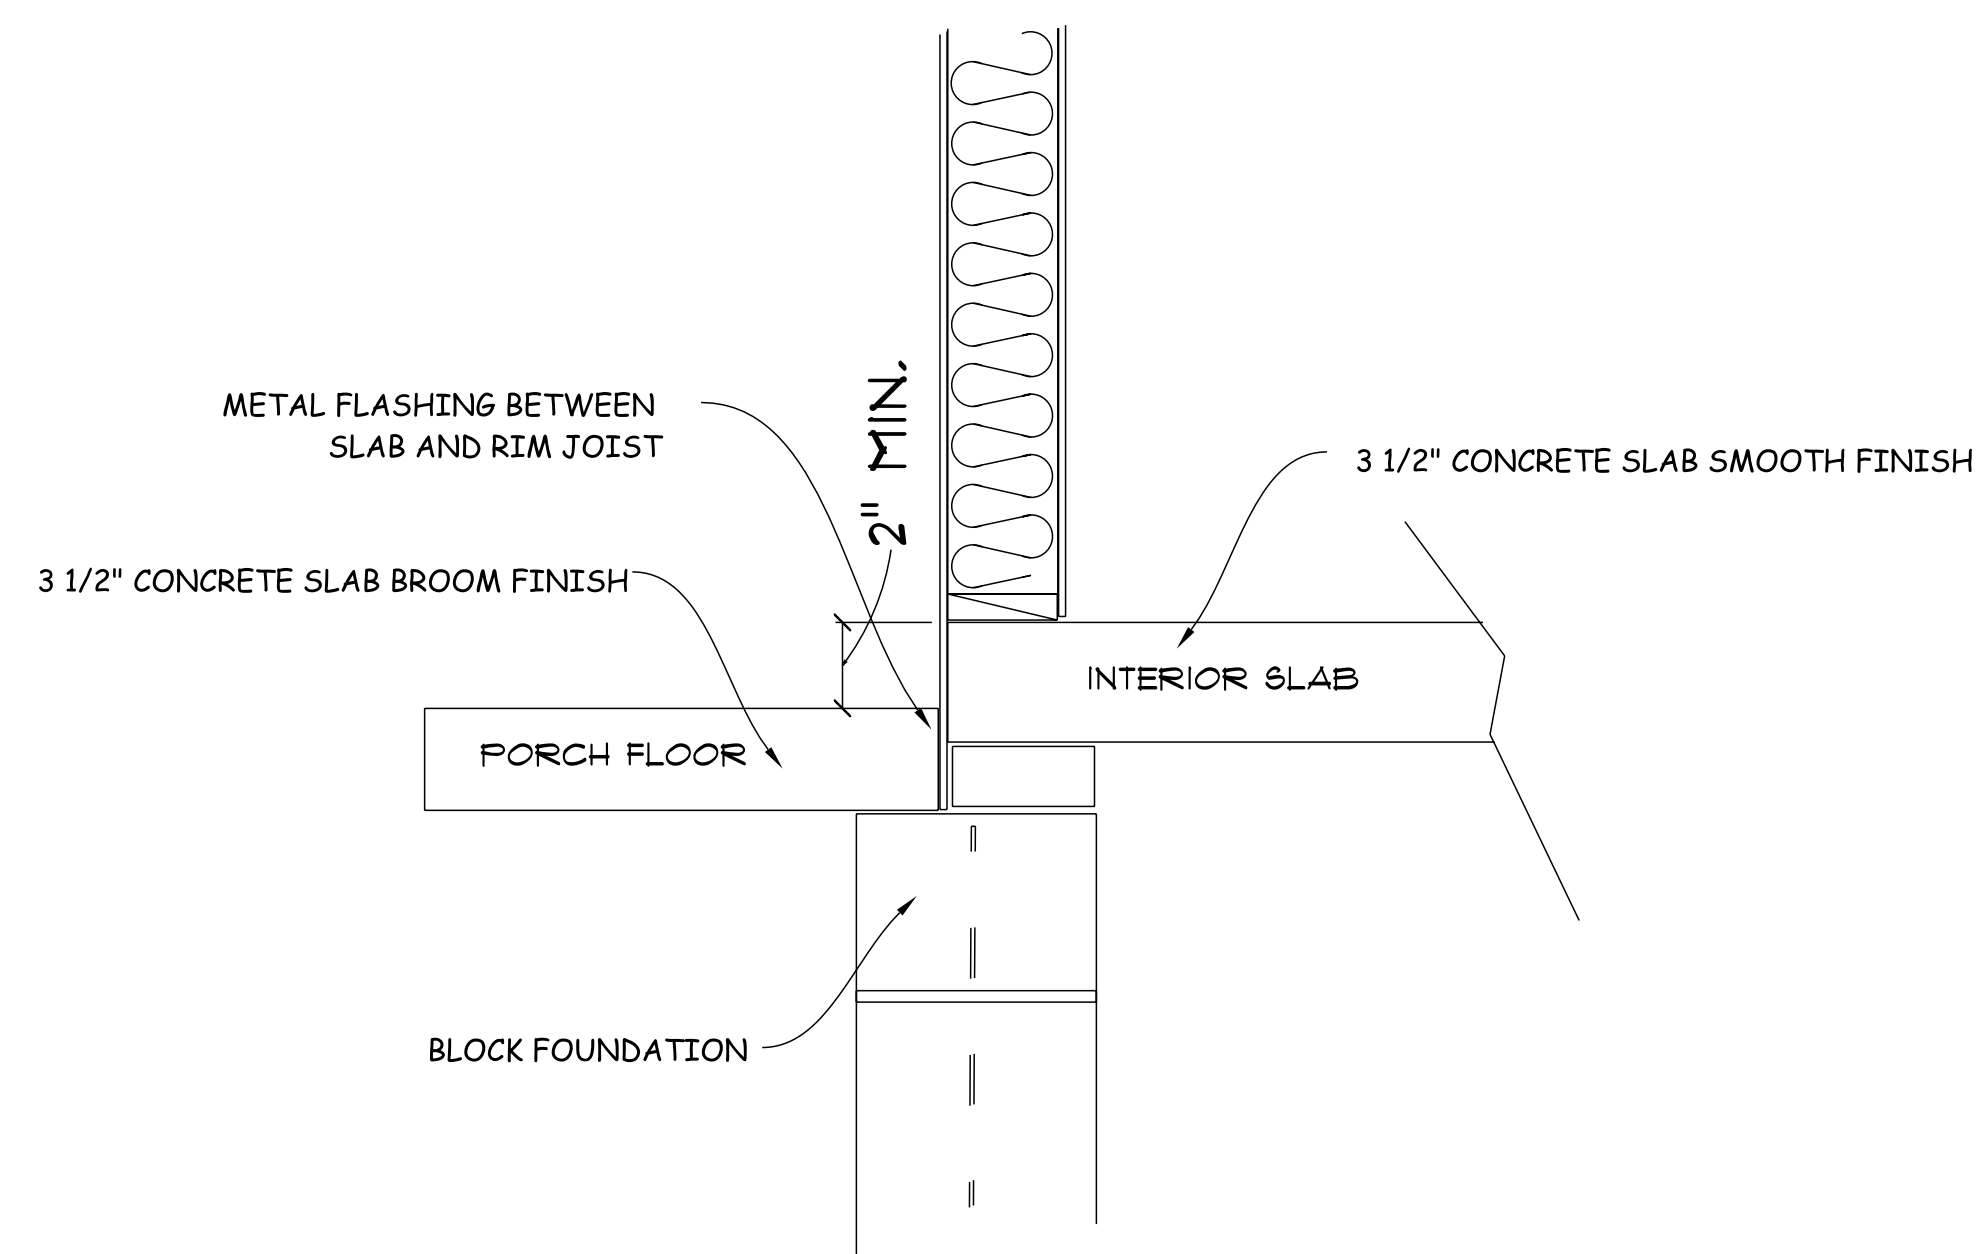

**PORCH FLOOR DETAIL**  
SCALE: 1/4" = 1'-0"

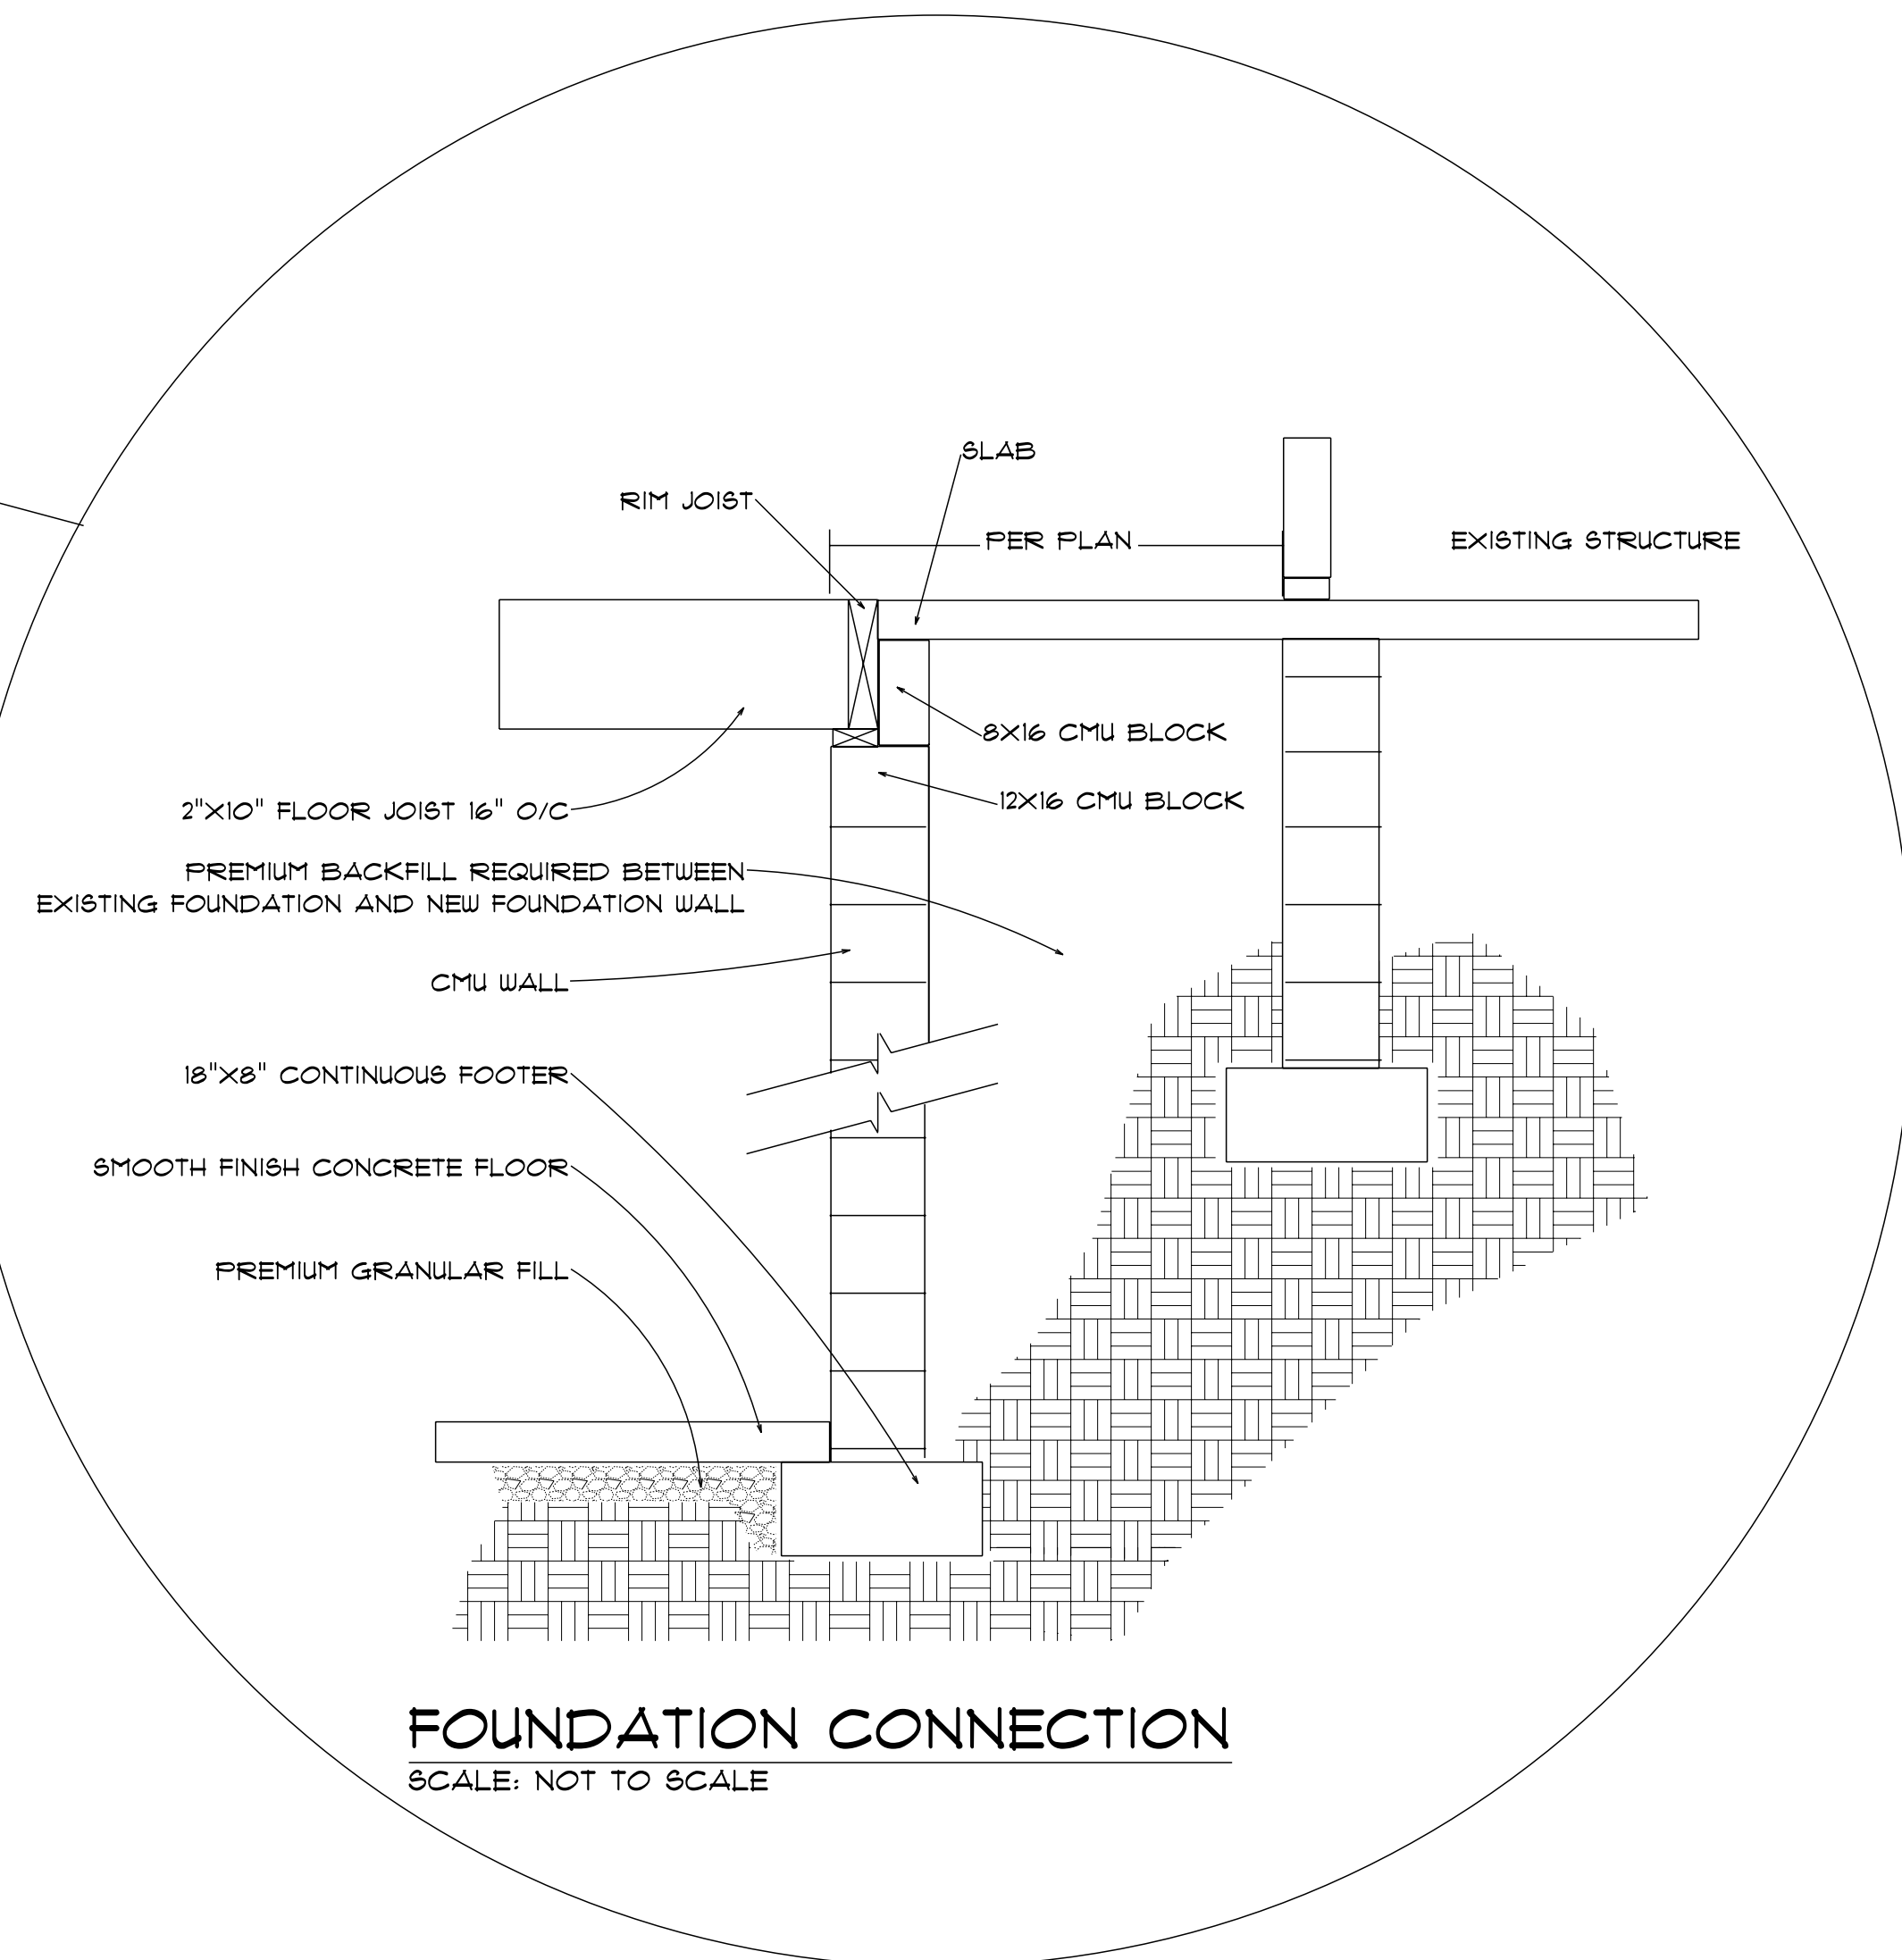

SCALE: As Noted  
DRAWN BY: BENJAMIN ROGERS  
DATE: Wednesday, January 29, 2025

COPYRIGHT NOTICE:  
ALL DRAFTING DEPICTED IN THESE DRAWINGS ARE DONE WITH THE EXPRESS PERMISSION OF THE CLIENT. B R DRAFTING AND DESIGN LLC RESERVES THE RIGHT TO MAKE COPIES, SELL OR DISTRIBUTE COPIES, PREPARE DERIVATIVE WORKS, AND PUBLICLY DISPLAY THE WORK AS THEY SEE FIT.


**ROOM ADDITION**  
6581 Highland Road  
Mayfield, OH 44143

**B R DRAFTING & DESIGN LLC**  
104 SOUTH WHITE STREET SUITE #210  
WAKE FOREST, NC 27587  
OH 440-703-8010 / NC 919-635-9500  
info@brddplans.com / brddplans.com



**BR**

**SITE PLAN**  
SCALE: 1" = 15.0'

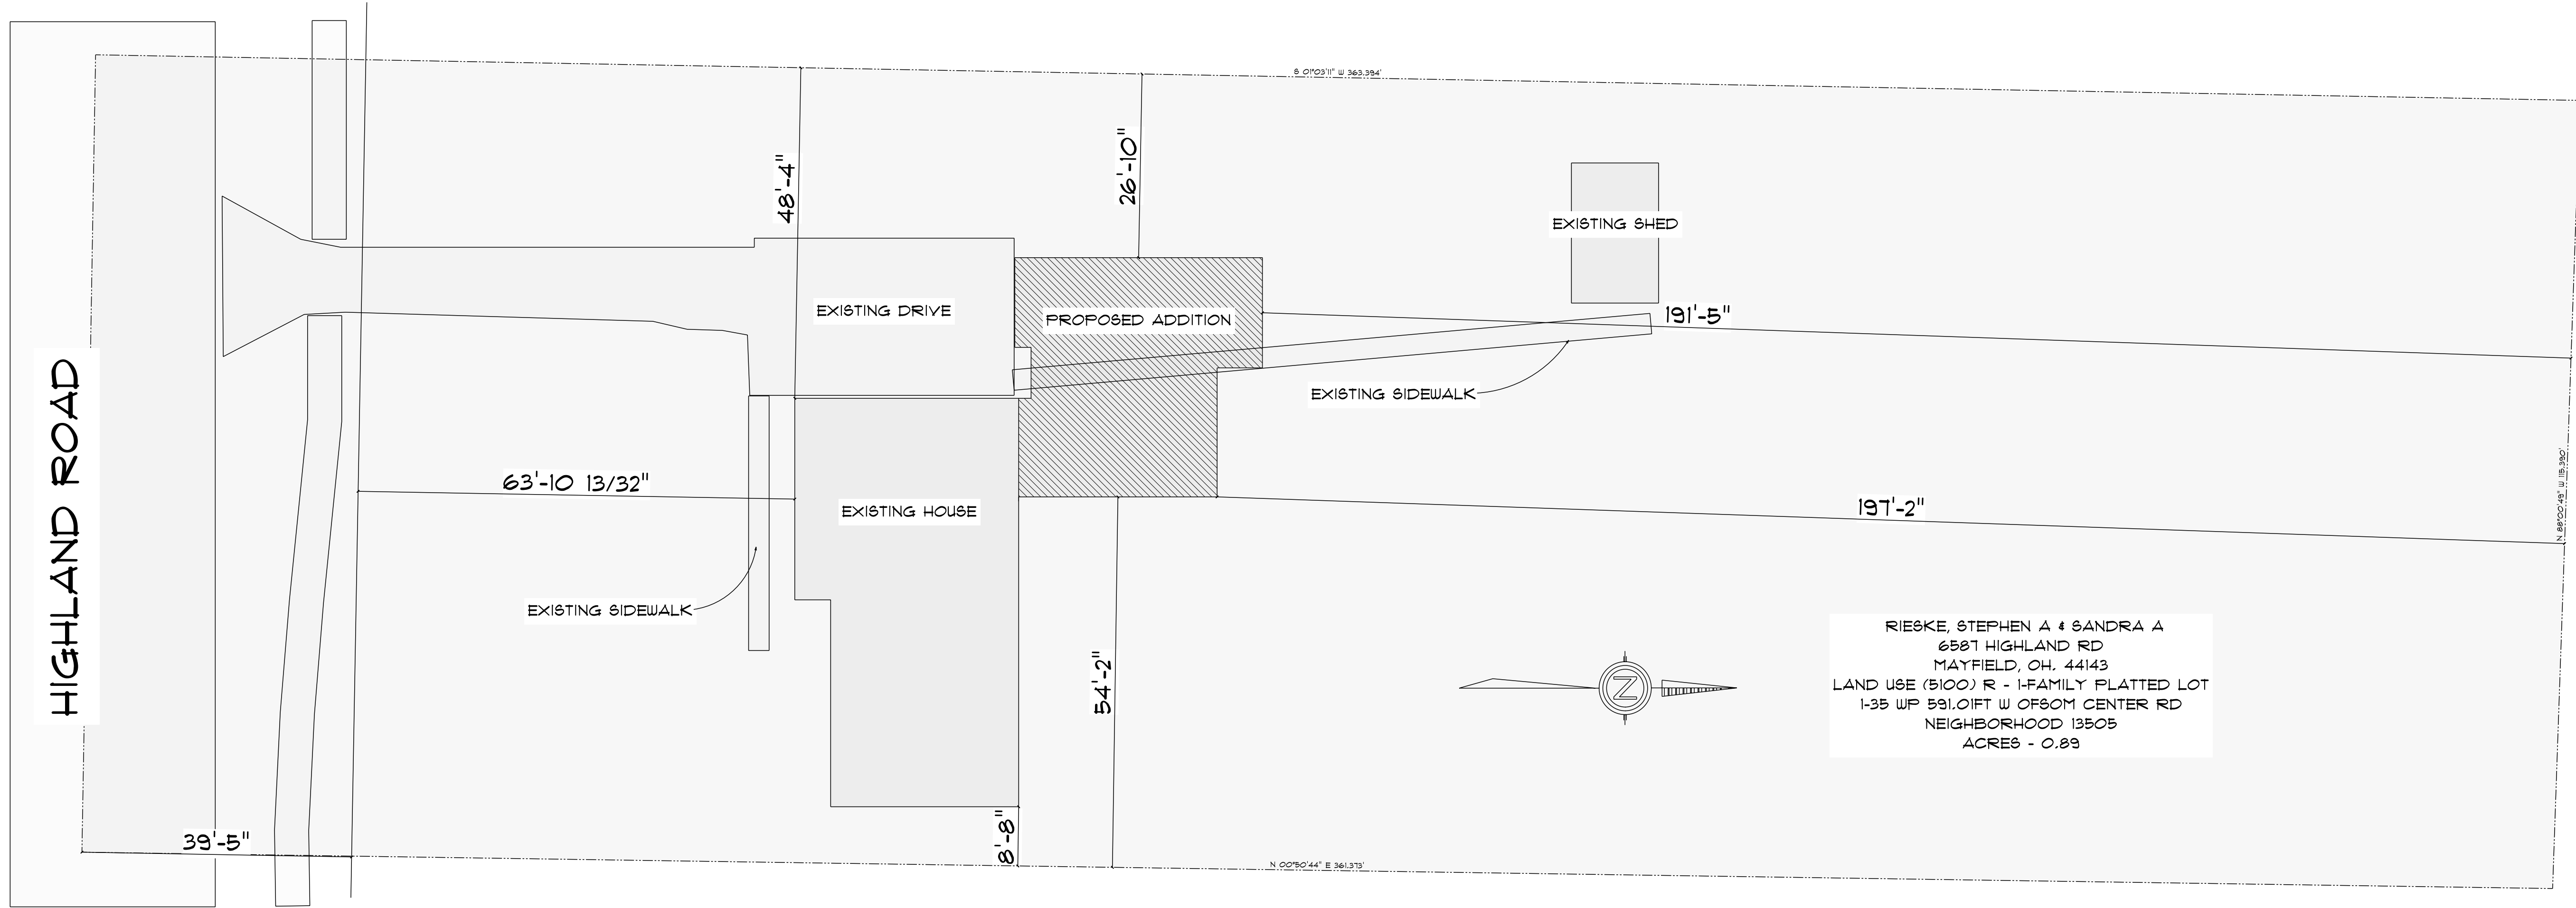

ARB 2.13.25 RIESKE 6587 HIGHLAND 1 OF 4 PICS







ARB 2/13/25 Rieske 6587 Highland 3 of 4 pics



ARB 2.13.25 Rieseke 6587 Highland 4 of 4 pics

