


2 DETAIL CROSS SECTION
A10 1/2" = 1'-0"

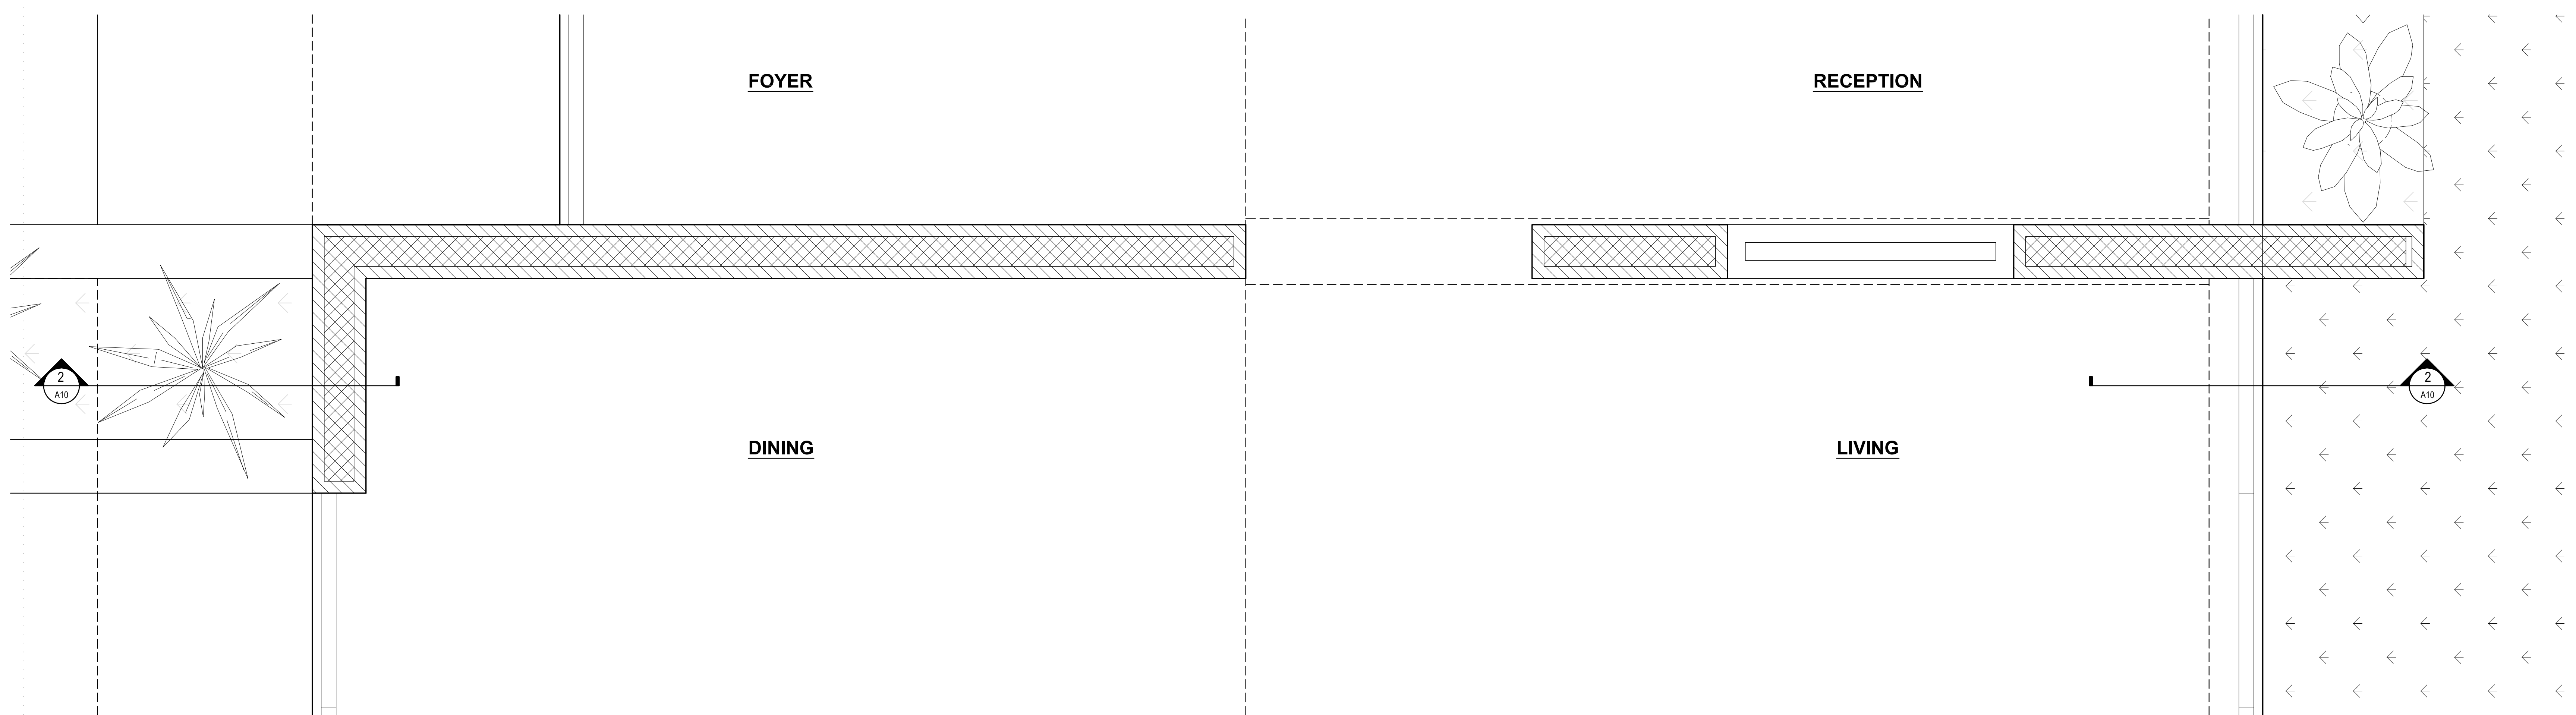

1 PARTIAL ENLARGED FIRST FLOOR PLAN
A10 1/2" = 1'-0"

INDEX

NO.	DATE:	ISSUE:
1	17 MAY 2024	ARCHITECTURAL REVIEW BOARD
1	06 JUNE 2024	ARB - SUPPLEMENTAL

23-HL- JOINERY PROJECT ID
NEW CONSTRUCTION
CALABRESE RESIDENCE

VILLAGE TRAIL
 MAYFIELD VILLAGE, OH 44040

ARCHITECT
JOINERY

JOINERY
 1110 EUCLID AVE, SUITE 300
 CLEVELAND, OHIO 44115

T 216 696 5442
 www.joineryarch.com

DETAIL CROSS SECTION